


SEQUENCE # 1

2ND FLOOR FRAMING PLAN

TOS EL: 13-6 1/2 (U.N.)

DENOTES MOMENT CONNECTION
 [...] DENOTES SHEAR STUD QUANTITY
 SEE DWG 2E2 & 2E3 FOR TYP DETAILS AND SECTIONS

25 Apr 2011
01:31:16 PM

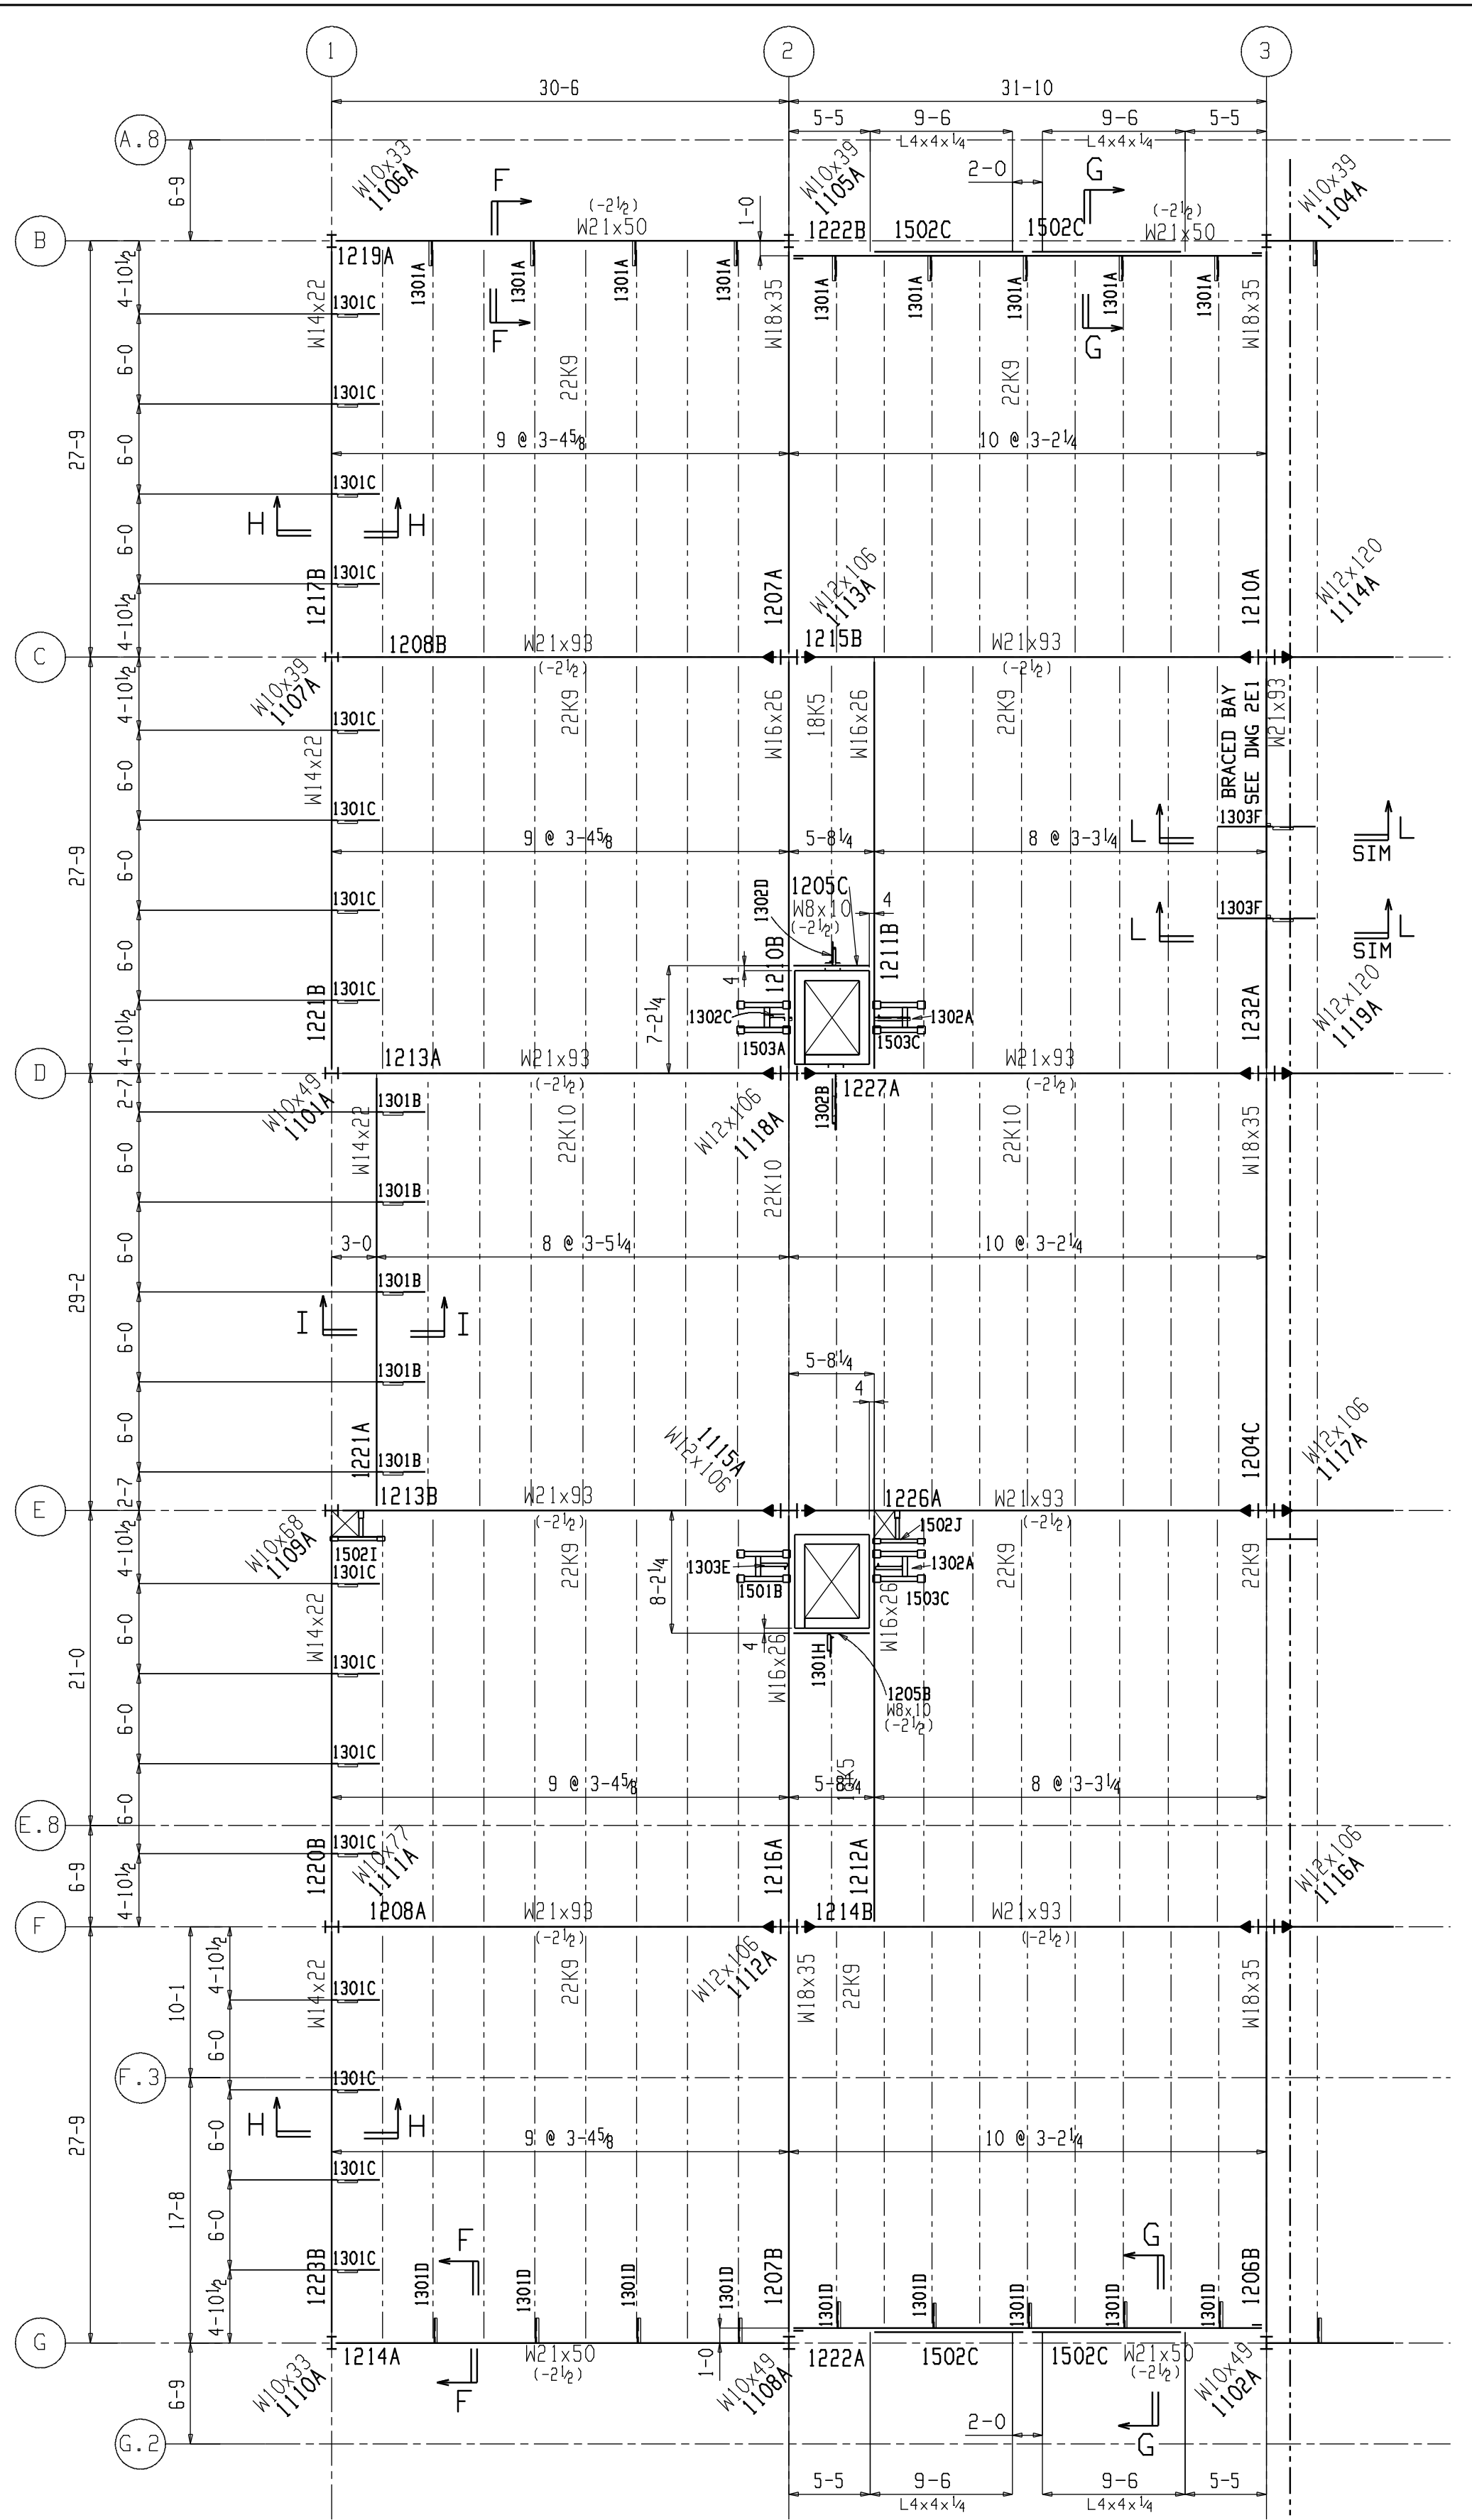

SEQUENCE # 1

3RD FLOOR FRAMING PLAN

TOS EL: 27-8 (U.N.)

DENOTES MOMENT CONNECTION
 [...] DENOTES SHEAR STUD QUANTITY
 SEE DWG 2E2 & 2E3 FOR TYP DETAILS AND SECTIONS

ORANGE COUNTY IRONWORKS LLC
 27 STONE CASTLE ROAD ROCK TAVERN N.Y. 12575
 845-564-8421

PRINT RECORD			STRUCTURE CRYSTAL RUN HEALTHCARE			
QUANTITY	DATE	COPY	LOCATION WALLKILL, NY			
			CONTRACTOR BBL CONSTRUCTION SERVICES			
			OWNER BBL MEDICAL FACILITIES			
Conns			ENG. OR ARCH'T HCP ARCHITECTS			
Holes			REV DATE DESCRIPTION PROJ NO. SHEET NO.			
Paint			1	05-08-08	RELEASED FOR APPROVAL	8037 1E1
Made			2	07-09-08	RELEASED FOR FABRICATION	
Chk'd			3	07-16-08	RE-RELEASED FOR FAB	
			4			