



SECTION B
REF: FB/S103

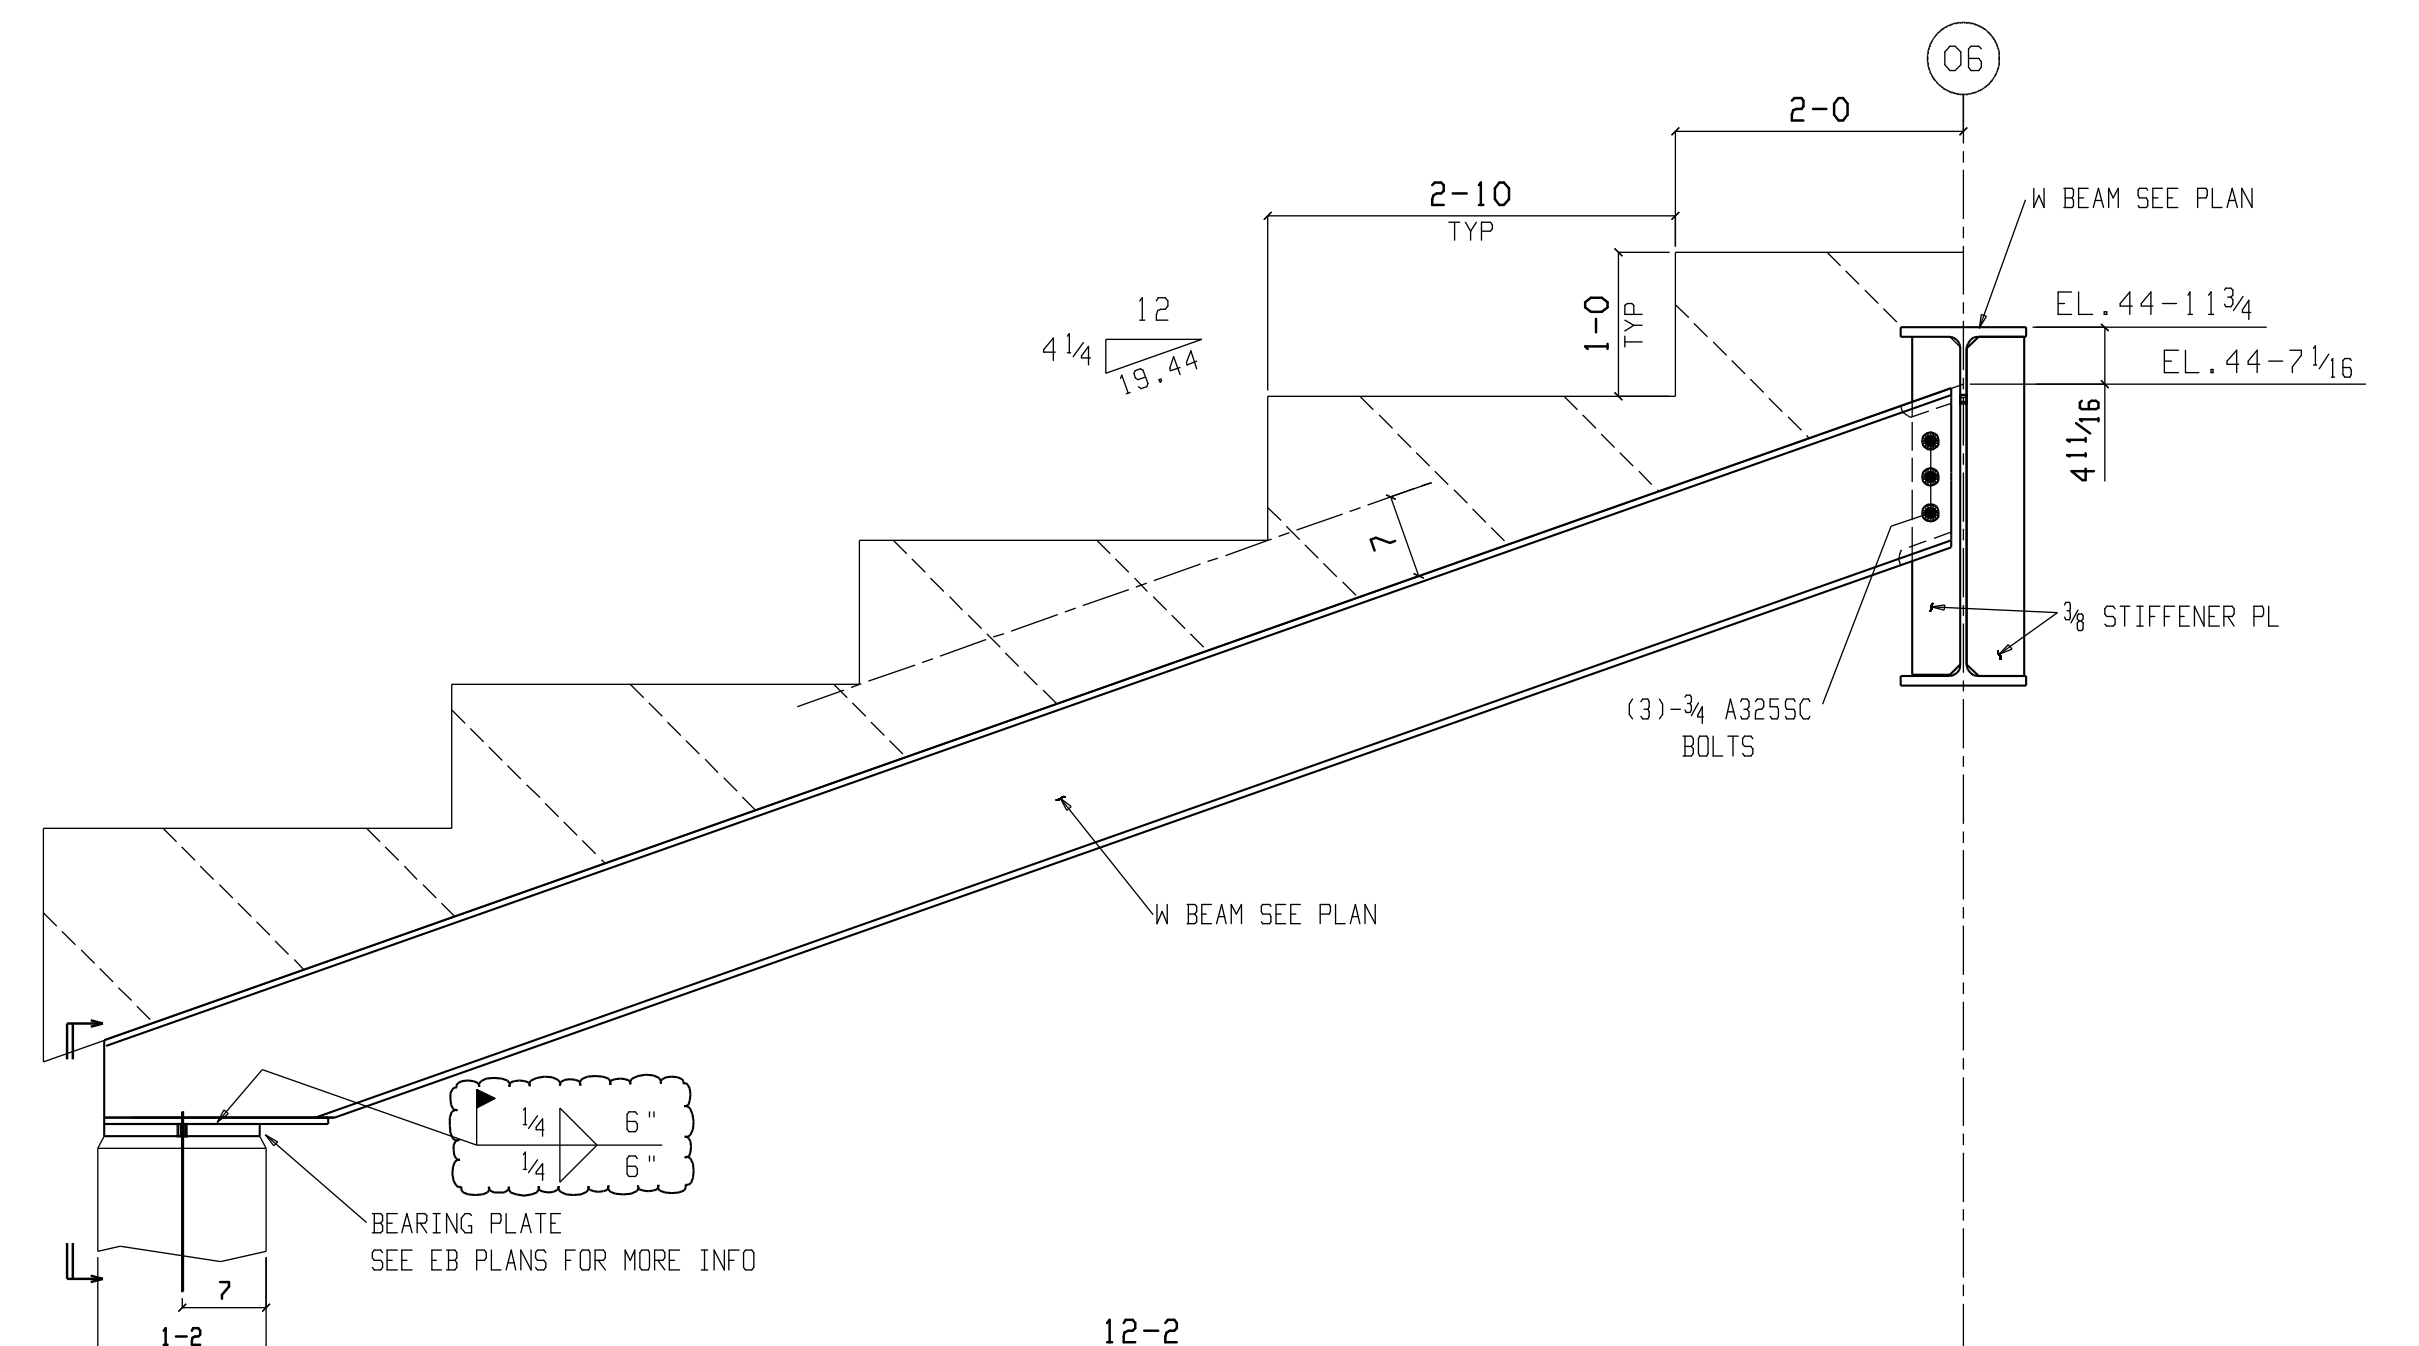

SECTION C
REF: 17 & 18/S303

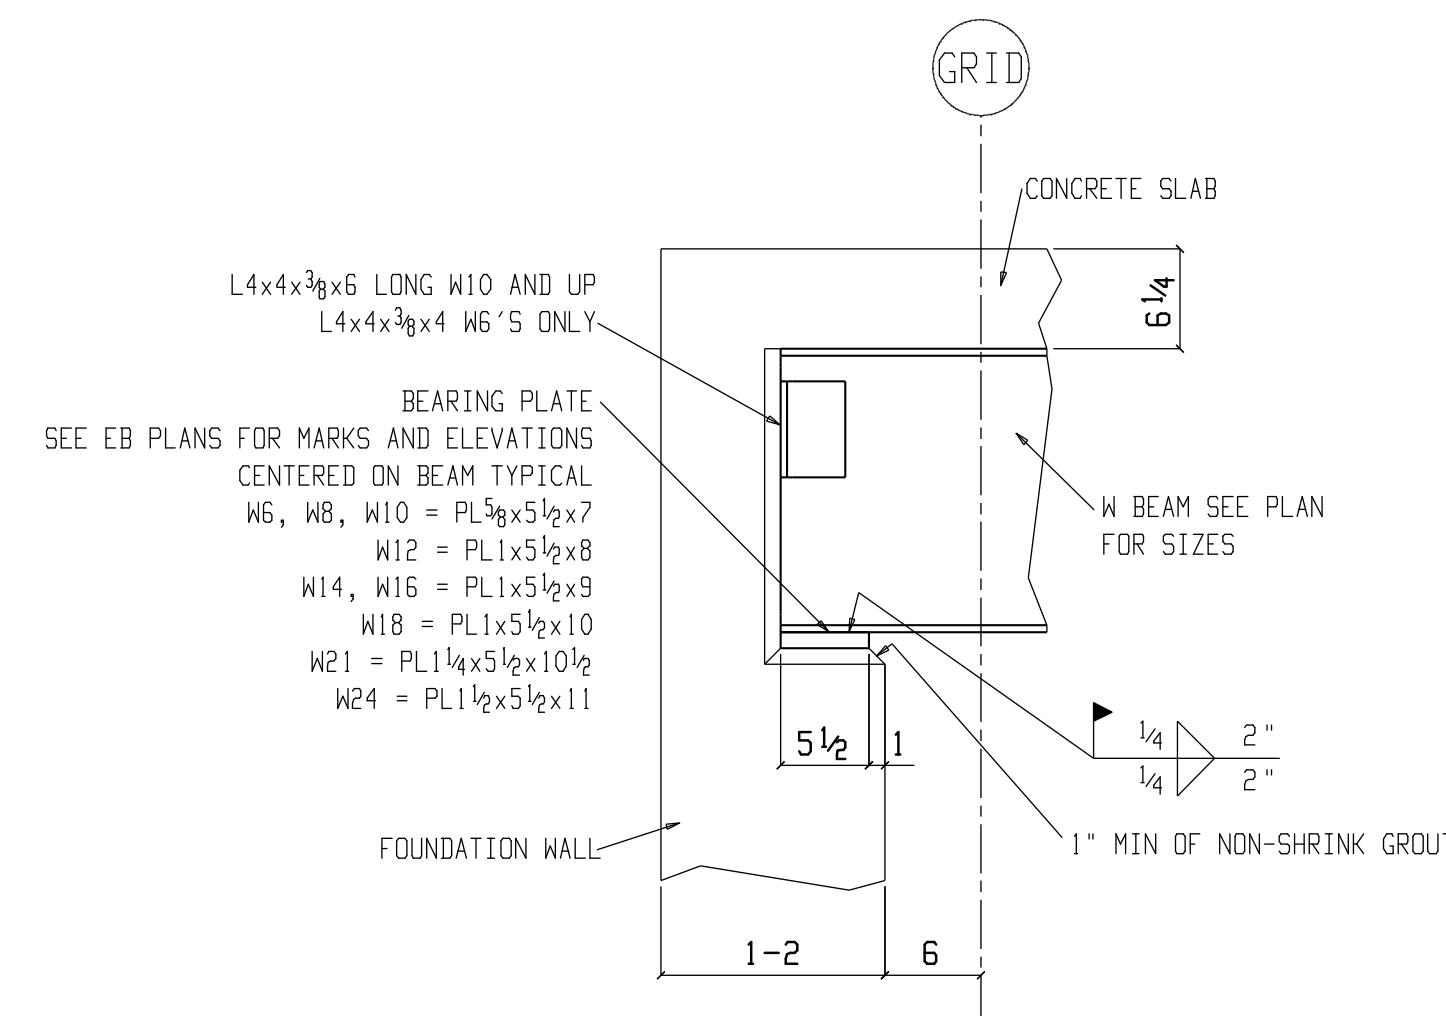

TYP BEARING PLATE DETAIL

APPROVER VERIFY/ADVISE ALL CLOUDED ITEMS

APPROVER:
ANY CLOUDED ITEMS NOT ADDRESSED DURING APPROVAL PROCESS WILL BE CONSIDERED CORRECT AS SHOWN AND RELEASED FOR FABRICATION/FIELD USE

FOR APPROVAL ONLY
NOT FOR CONSTRUCTION

ORANGE COUNTY IRONWORKS LLC
36 MAYBROOK ROAD MONTGOMERY N.Y. 12549
845-769-3000

PRINT RECORD			STRUCTURE ALL CITY LEADERSHIP				
QUANTITY	DATE	COPY	LOCATION	BROOKLYN, NY			
			CONTRACTOR MORGAN CONSTRUCTION				
			OWNER NYC SCA				
Conns	A36	Unless Noted	ENG. OR ARCH'T SCA				
Holes	13/16	Unless Noted	REV	DATE	DESCRIPTION	PROJ NO.	SHEET NO.
Surf.Pre			1	10-27-10	RELEASED FOR APPROVAL	10058	1E2
Paint			2	01-14-11	RELEASED FOR 2nd APPROVAL		
Made	JL	Date 07-20-10	3				
Chk'd	AC	Date 07-26-10	4				