




CANOPY EXTENSION ISO VIEW  
-SEQUENCE#1-

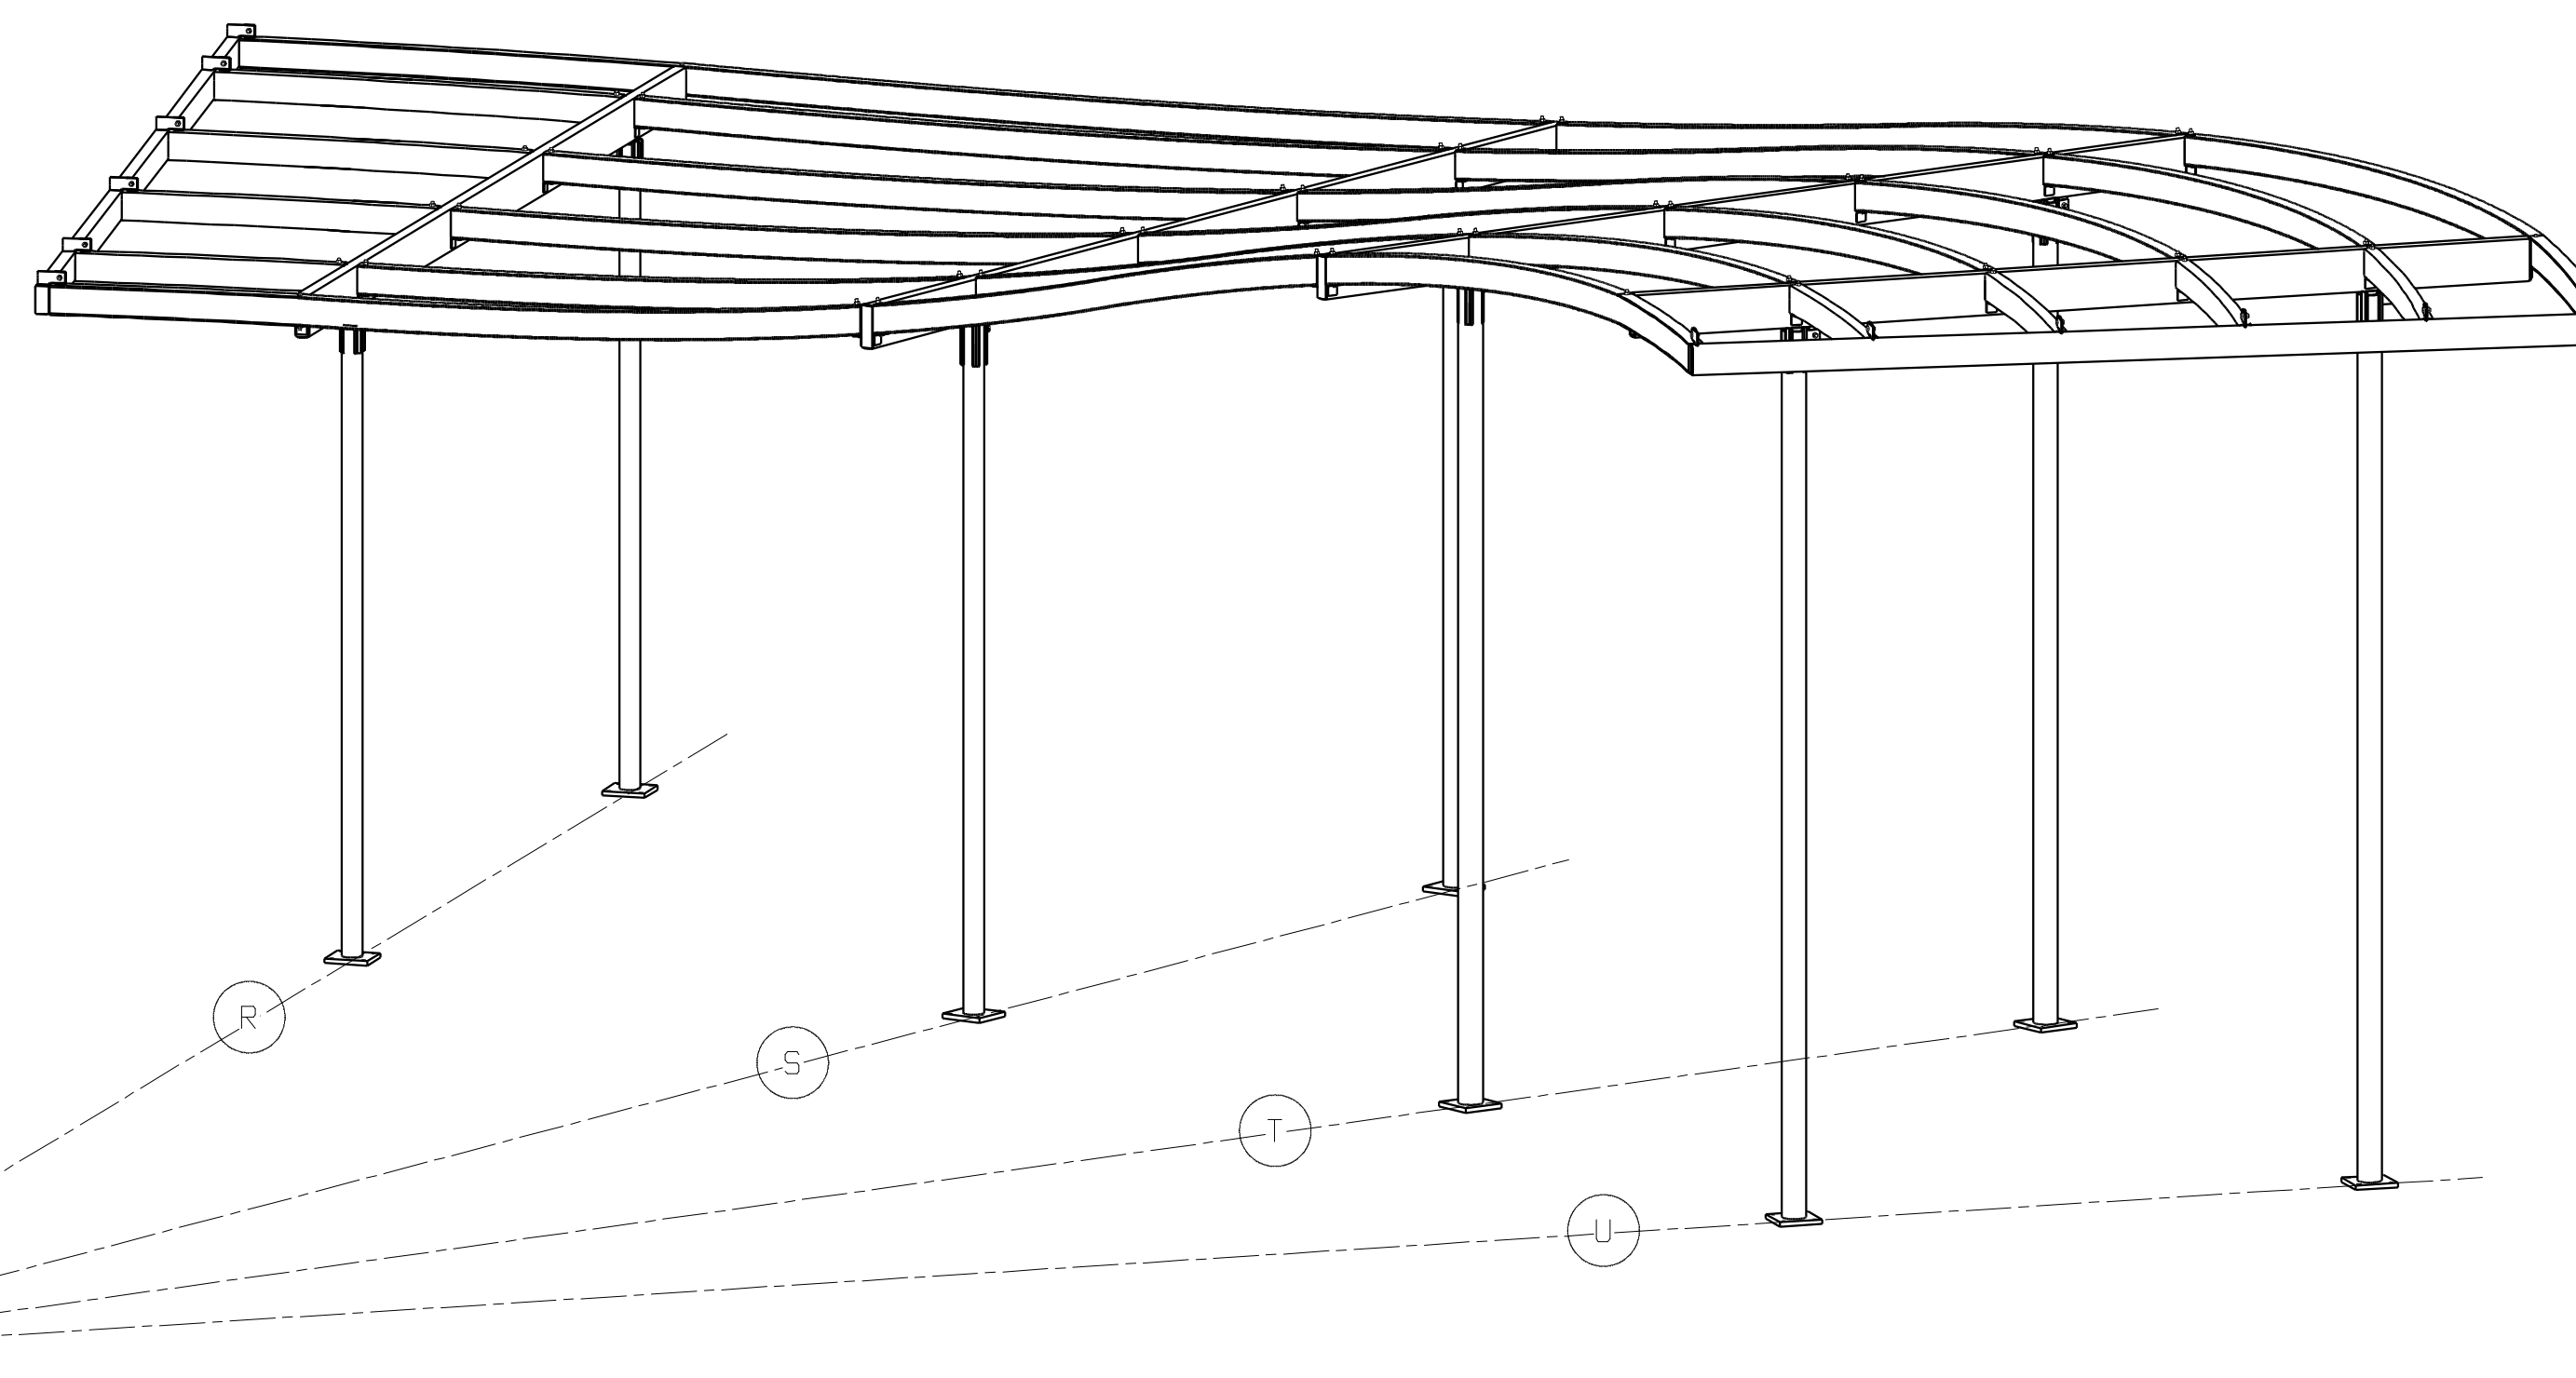

CANOPY EXTENSION ISO VIEW  
-SEQUENCE#1-

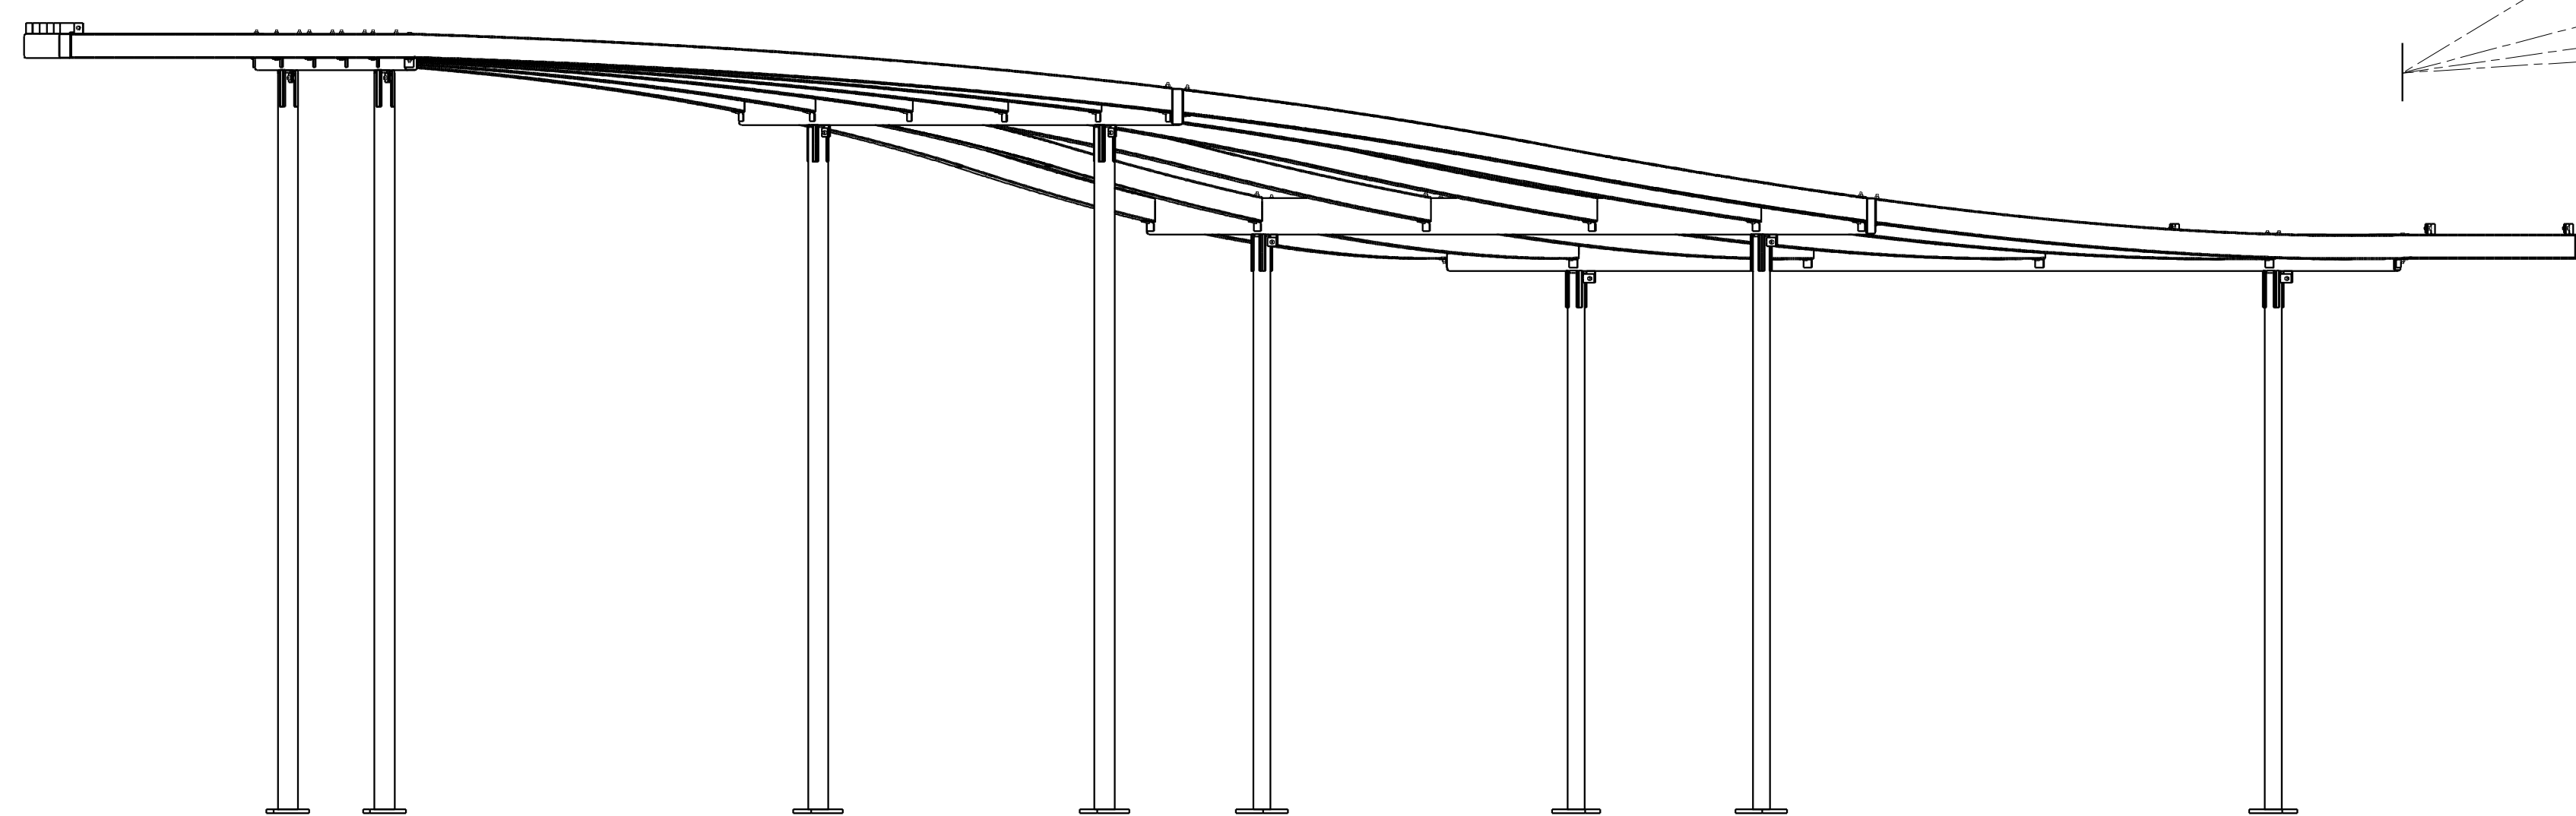

CANOPY EXTENSION ELEVATION  
-SEQUENCE#1-

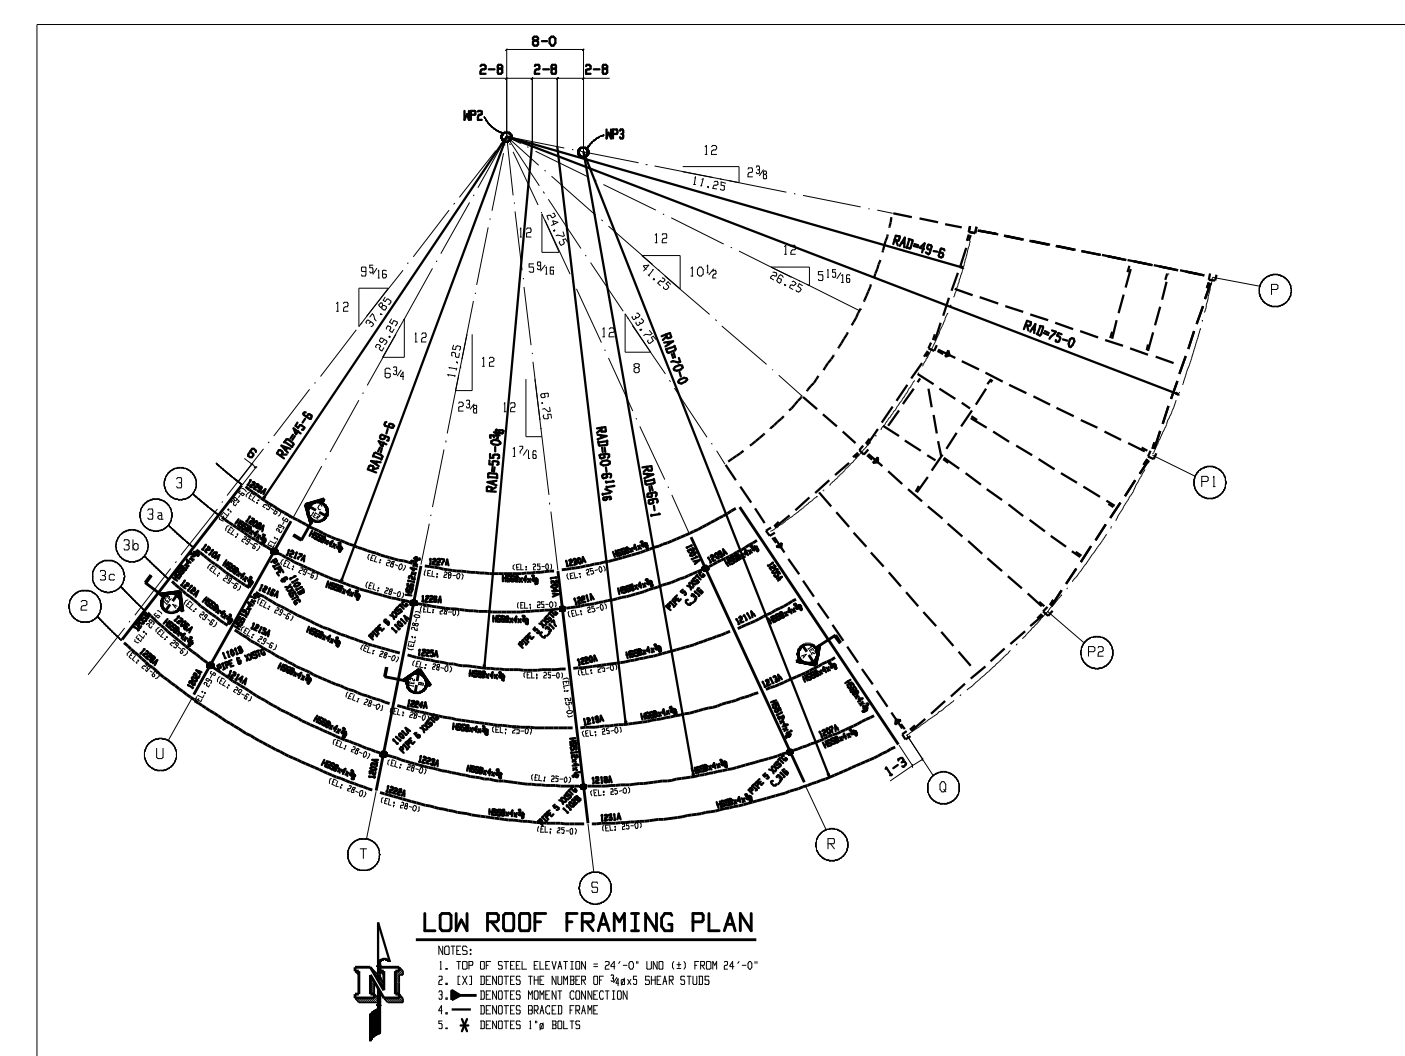

FOR APPROVAL ONLY  
NOT FOR CONSTRUCTION

**ORANGE COUNTY IRONWORKS LLC**  
 36 MAYBROOK ROAD MONTGOMERY N.Y. 12549  
 845-769-3000

PRINT RECORD			STRUCTURE CONEY ISLAND STEEPLECHASE				
QUANTITY	DATE	COPY	LOCATION	BROOKLYN, NEW YORK			
			CONTRACTOR	HUNTER ROBERTS CONSTRUCTION GROUP			
			OWNER	CITY OF NEW YORK PARKS & RECREATION			
Conns	A36	Unless Noted	ENG. OR ARCH	ROCKWELL GROUP			
Holes	13/16	Unless Noted	REV	DATE	DESCRIPTION	PROJ NO.	SHEET NO.
Surf. Prep			1	03-09-12	RELEASED FOR APPROVAL	11101	1E3
Paint			2				
Made	JPT	Date 12-15-11	3				
Chk'd	JLD	Date 03-08-12	4				