




BRACE AT GRID K1

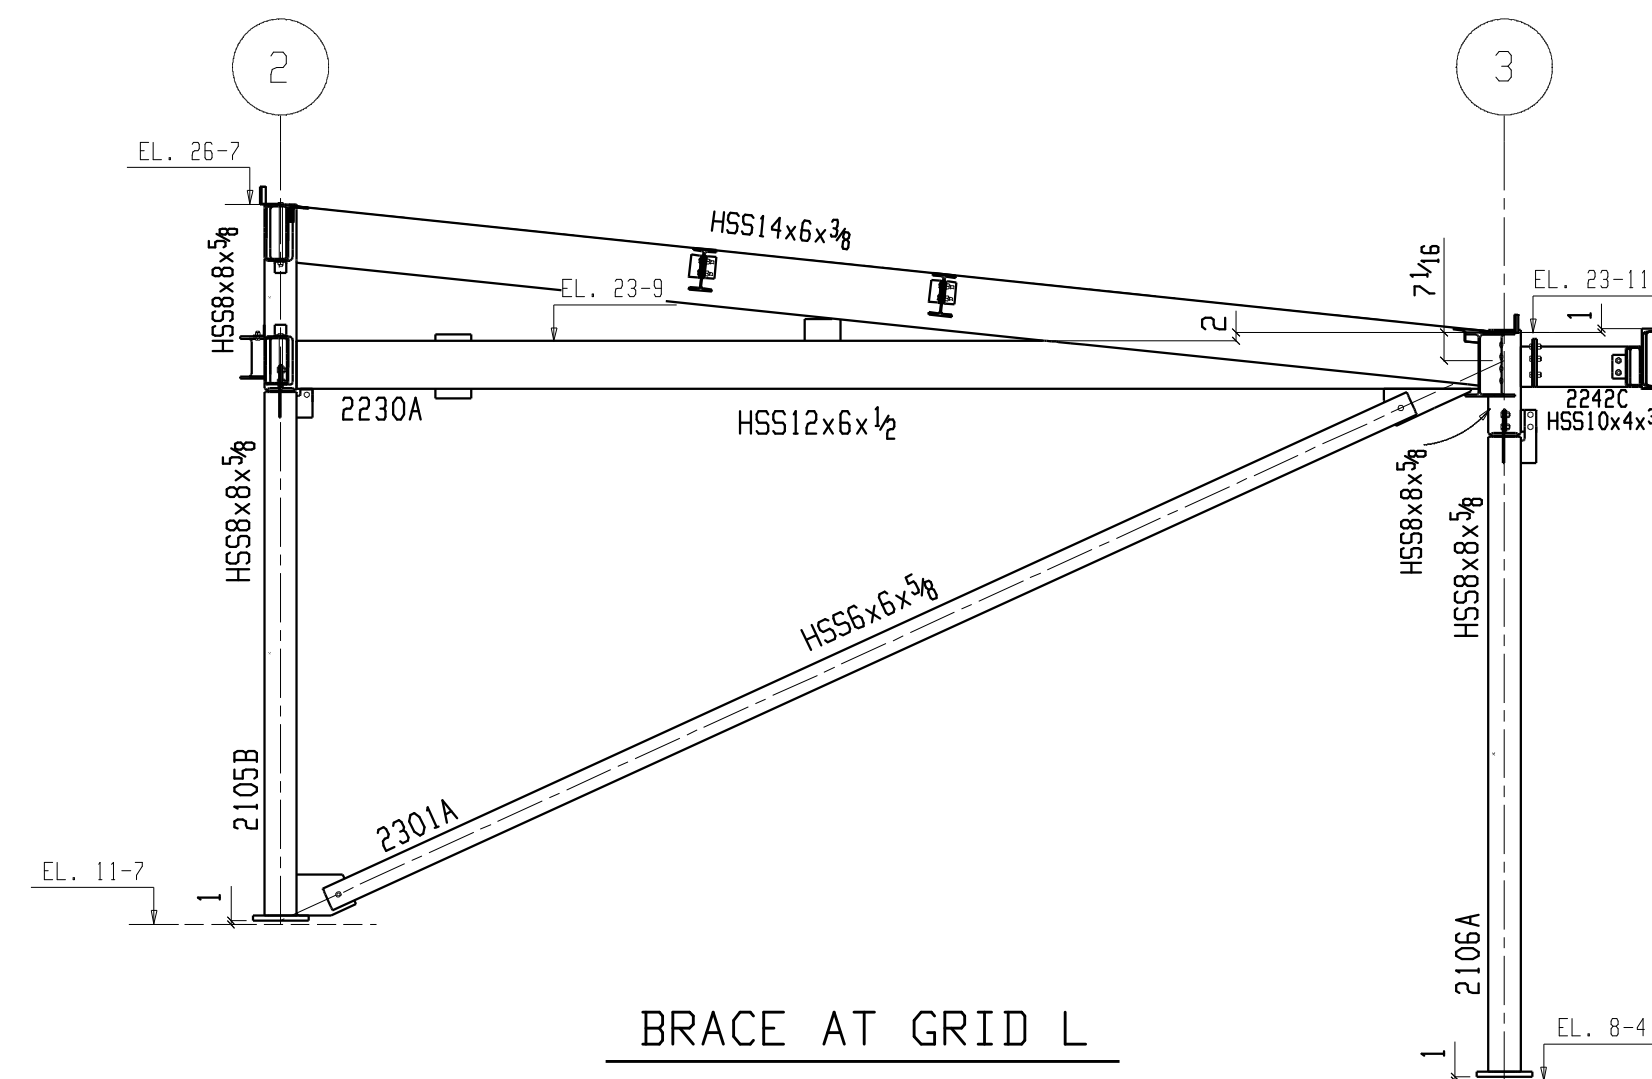


BRACE AT GRID L

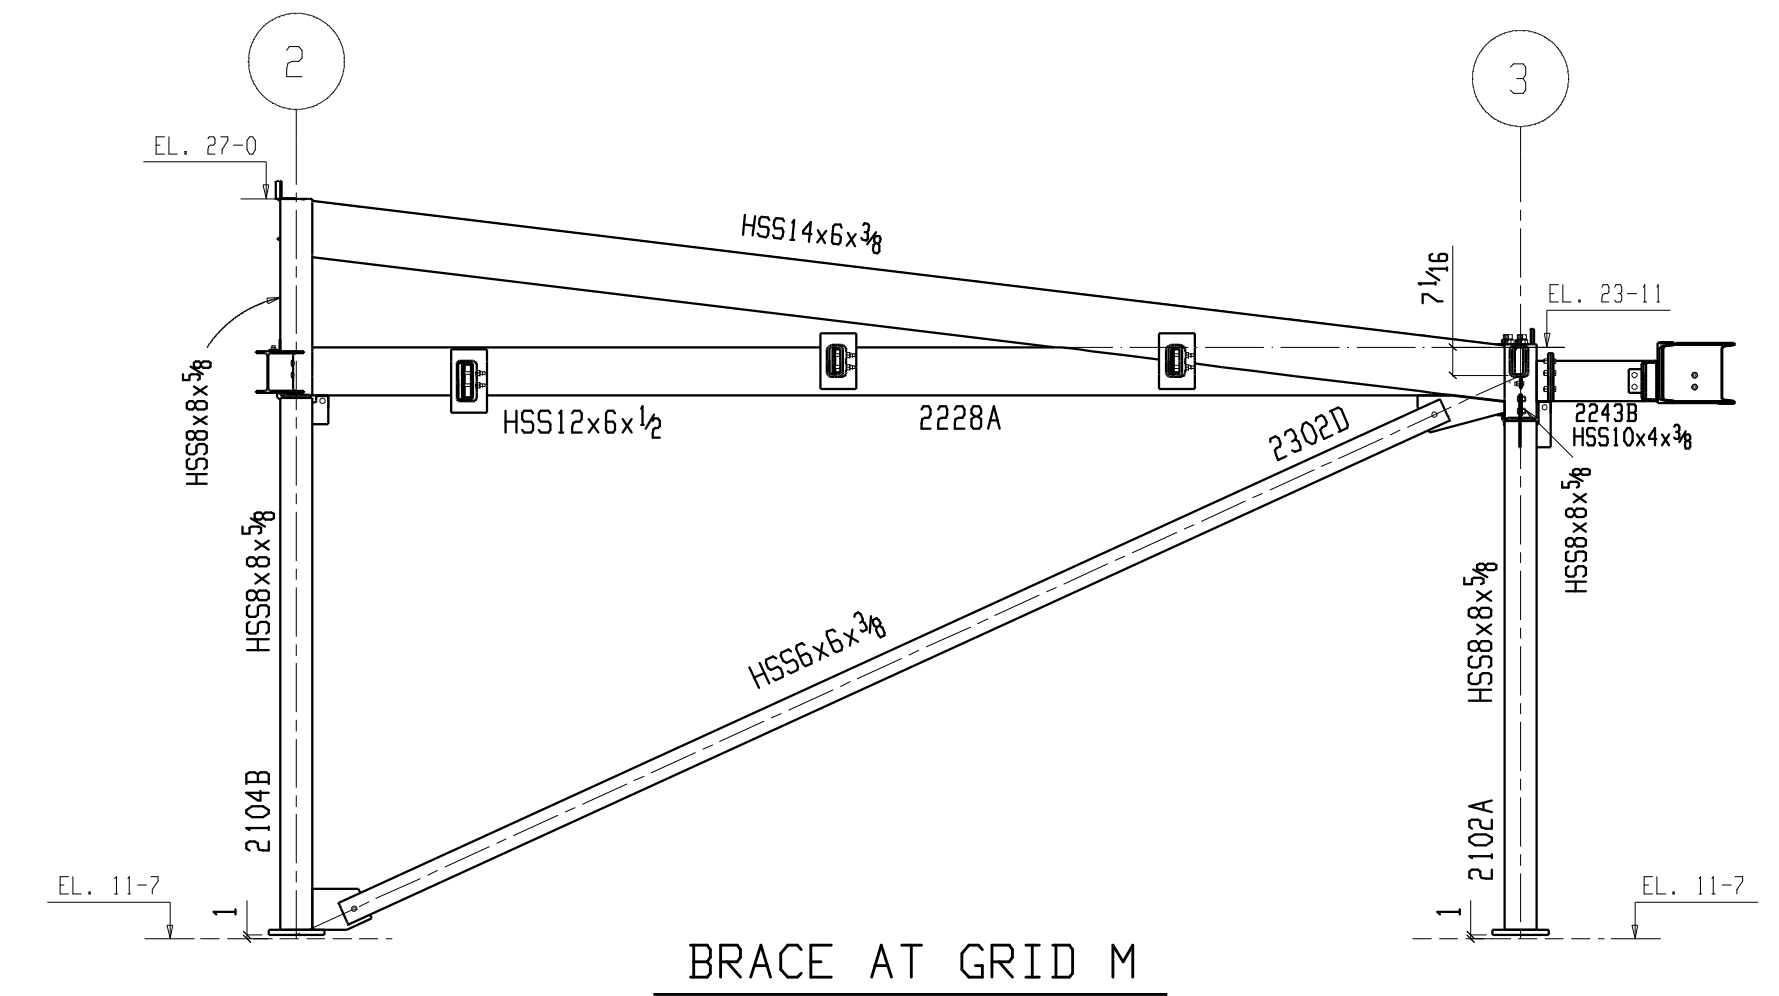


BRACE AT GRID M

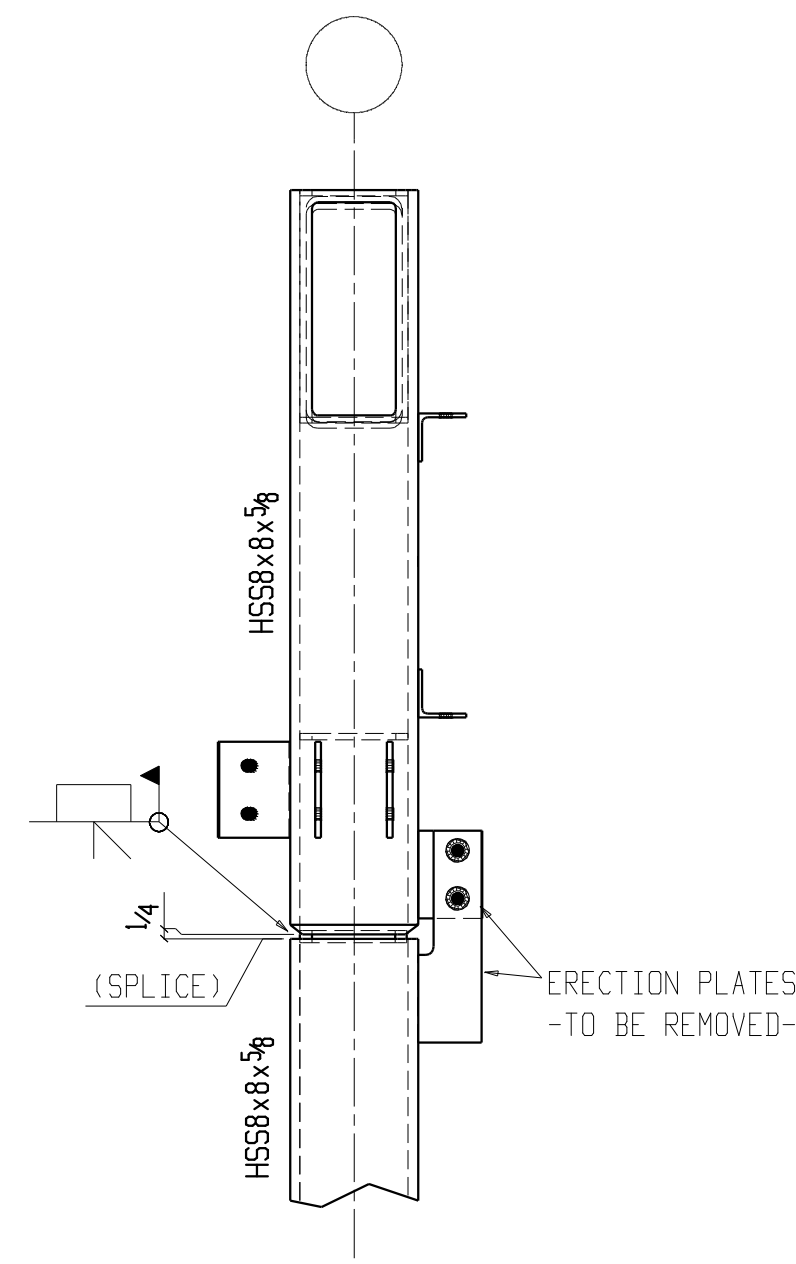

TYPICAL COLUMN
FIELD SPLICE CONN

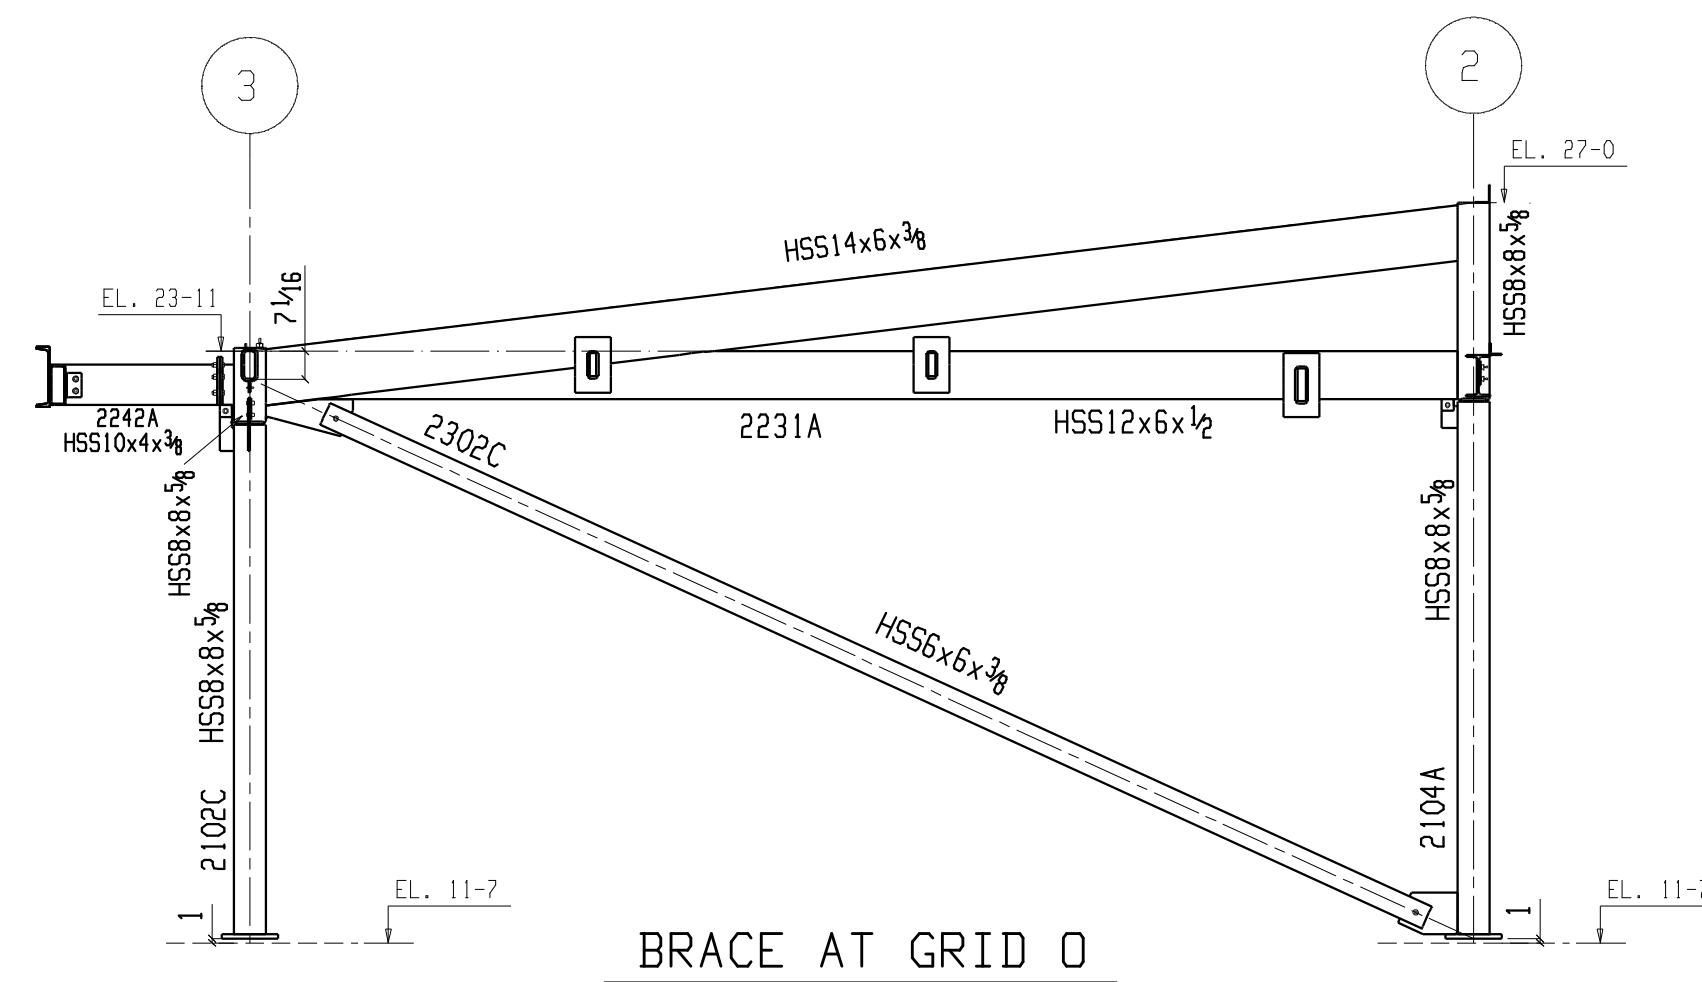

BRACE AT GRID O

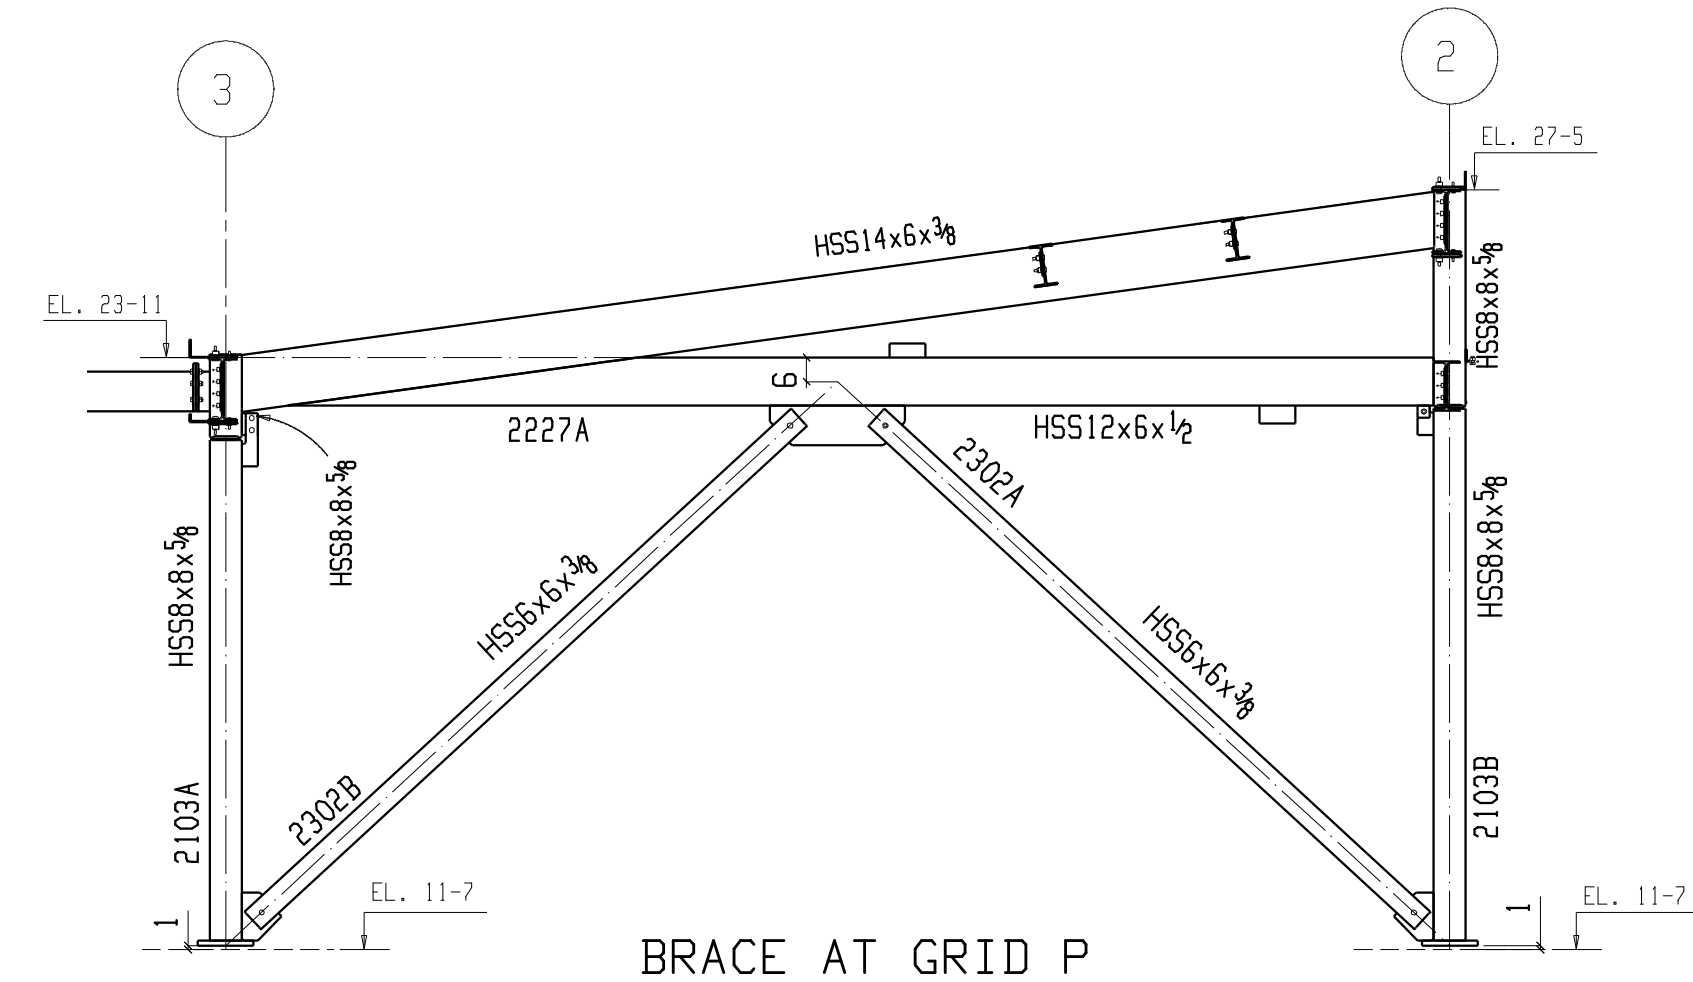

BRACE AT GRID P

ORANGE COUNTY IRONWORKS LLC

36 MAYBROOK ROAD MONTGOMERY N.Y. 12549
845-769-3000

PRINT RECORD			STRUCTURE CONEY ISLAND STEEPLCHASE				
QUANTITY	DATE	COPY	LOCATION BROOKLYN, NEW YORK				
			CONTRACTOR HUNTER ROBERTS CONSTRUCTION GROUP				
			OWNER CITY OF NEW YORK PARKS & RECREATION				
Conns	A36	Unless Noted	ENG. OR ARCH'T ROCKWELLGROUP				
Holes	13/16	Unless Noted	REV	DATE	DESCRIPTION	PROJ NO.	SHEET NO.
Surf.Pre			1	01-12-12	RELEASED FOR APPROVAL	11101	2E3
Paint			2	04-05-12	RELEASED FOR FIELD USE		
Made	JPT	Date 12-15-11	3				
Chk'd	KVD	Date 01-12-12	4				