


COLUMN LAYOUT  
PART PLAN

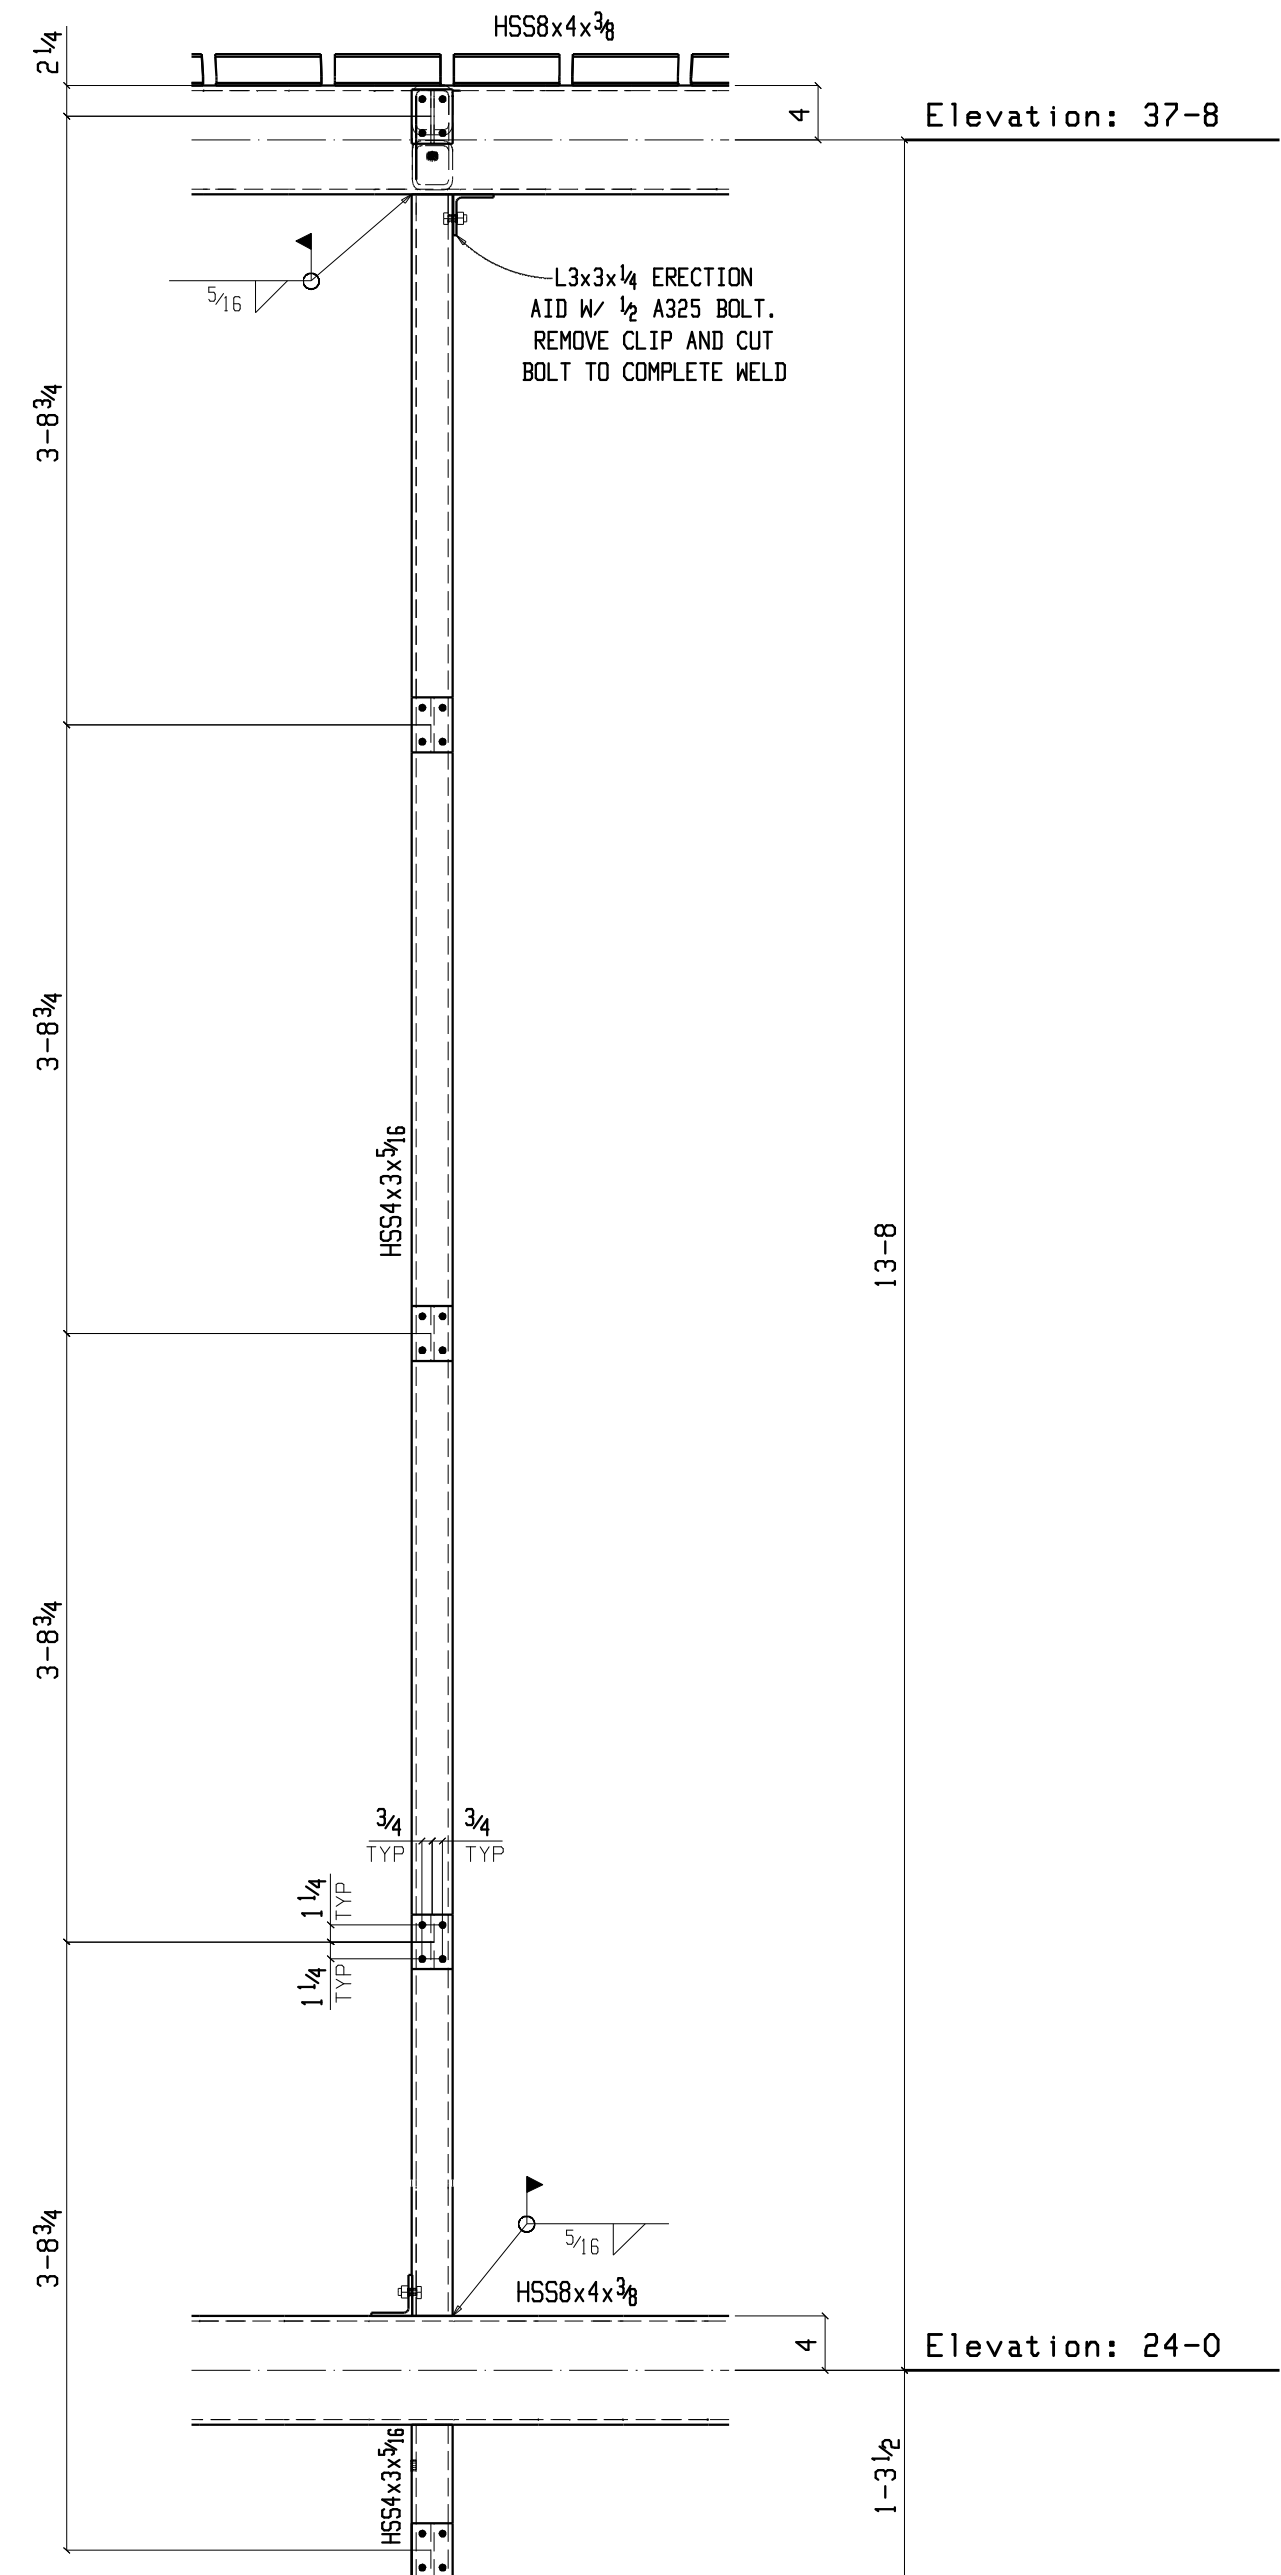

TYP. VERTICAL HSS4x3x5/16  
TUBE CONNECTION

06 Feb 2013  
12:28:19 PM

PRINT RECORD		STRUCTURE CONEY ISLAND STEEPLCHASE	PROJ NO.	SHEET NO.						
QUANTITY	DATE	COPY	LOCATION	BROOKLYN, NEW YORK						
CONTRACTOR		HUNTER ROBERTS CONSTRUCTION GROUP	OWNER	CITY OF NEW YORK PARKS & RECREATION						
CONNS		ENG. OR ARCH'T	ROCKWELL GROUP							
Holes	13/16	Unless Noted	REV	DATE	DESCRIPTION	1	01-12-12	RELEASED FOR APPROVAL	11101	3E5
Surf. Prep			2	03-25-12	RELEASED FOR FIELD USE					
Paint			3							
Made	JPT	Date 12-15-11	4							
Chk'd	KVD	Date 01-12-12								