




ELECTRICAL SHED
-ISO VIEW 1-

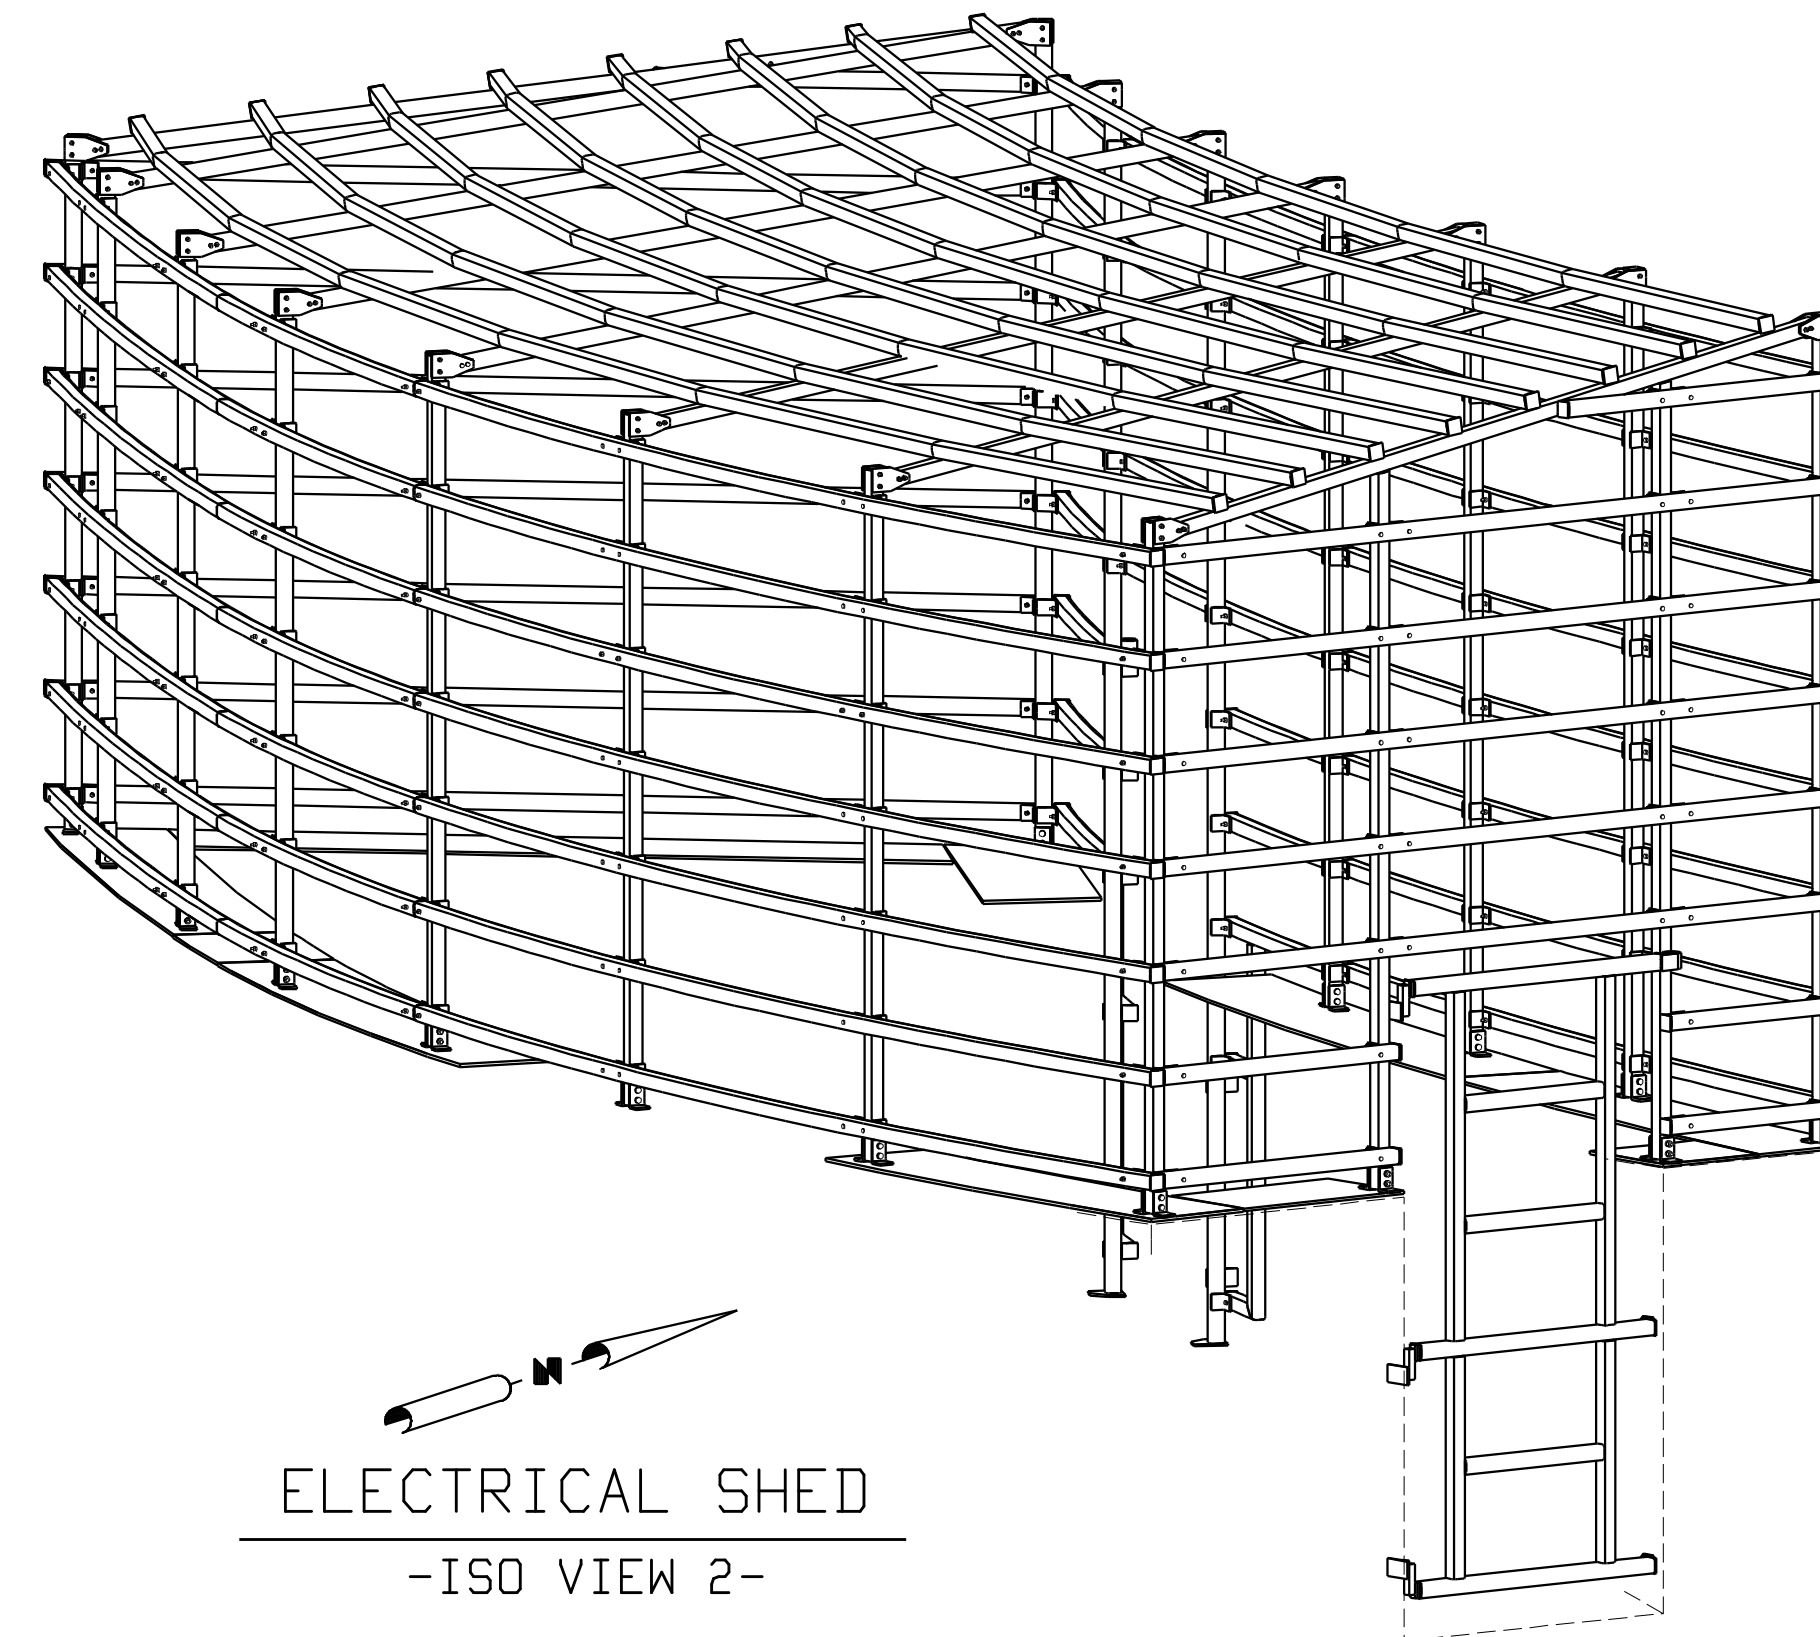


ELECTRICAL SHED
-ISO VIEW 2-

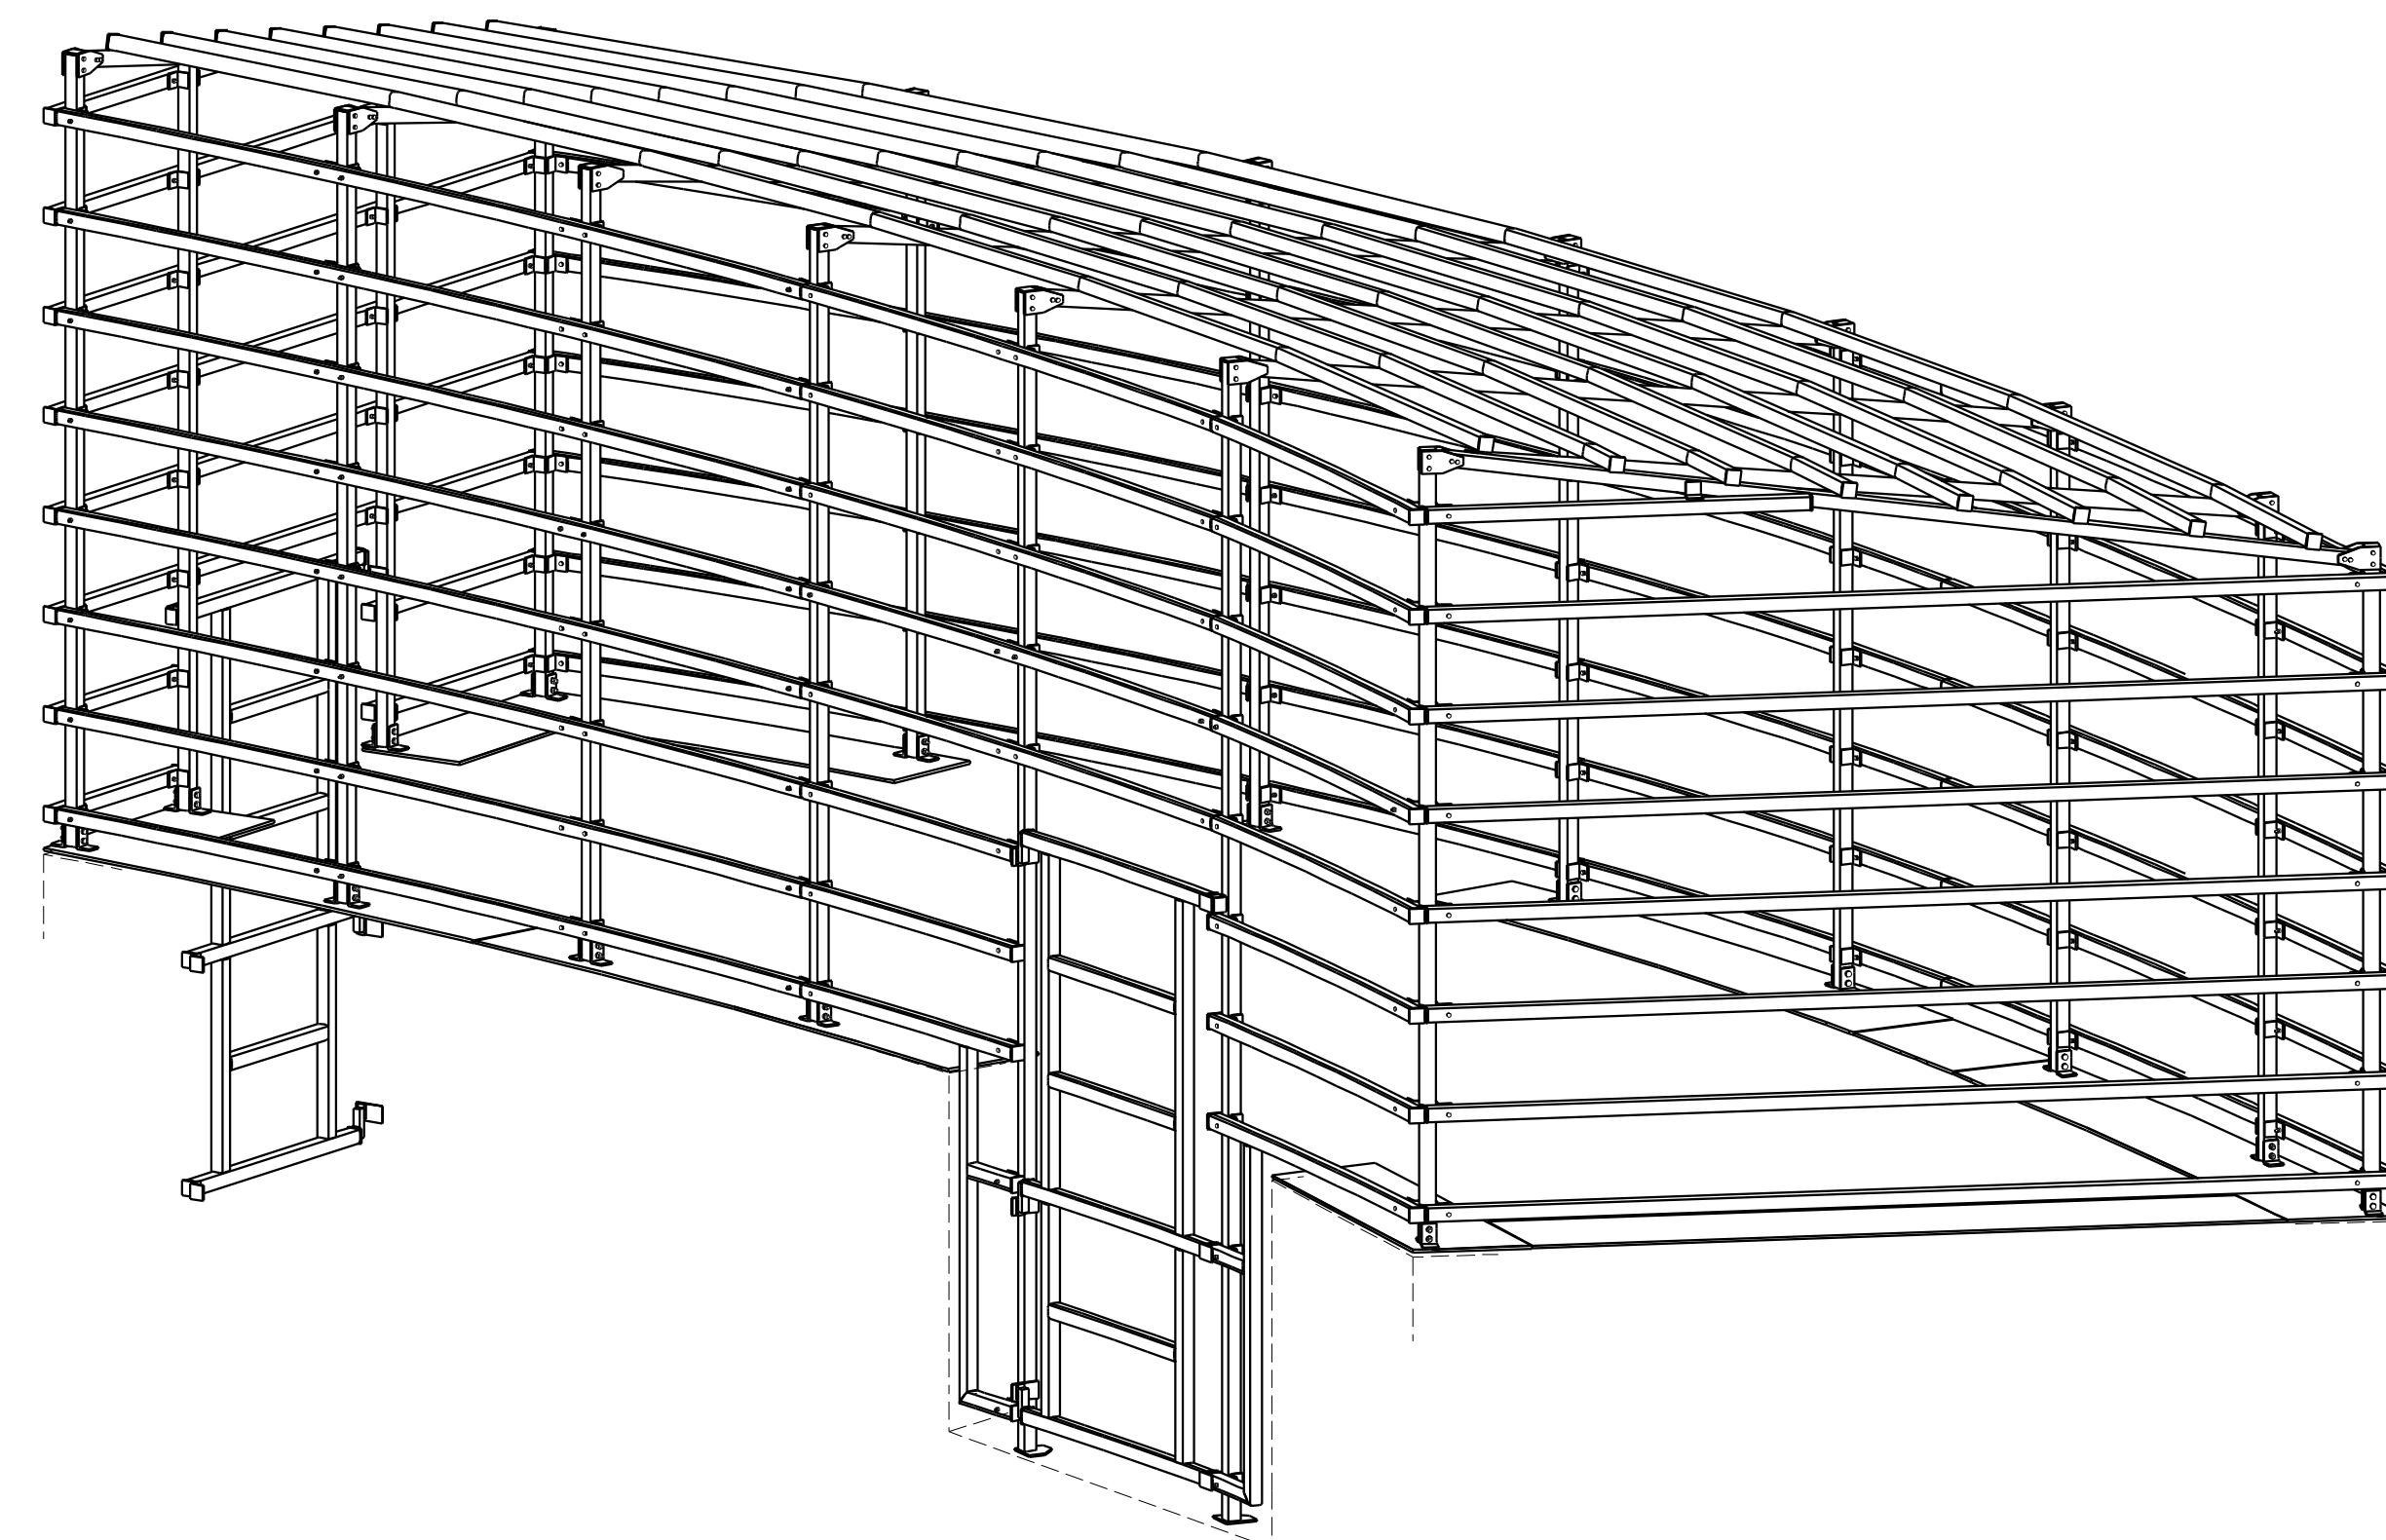

ELECTRICAL SHED
-ISO VIEW 4-

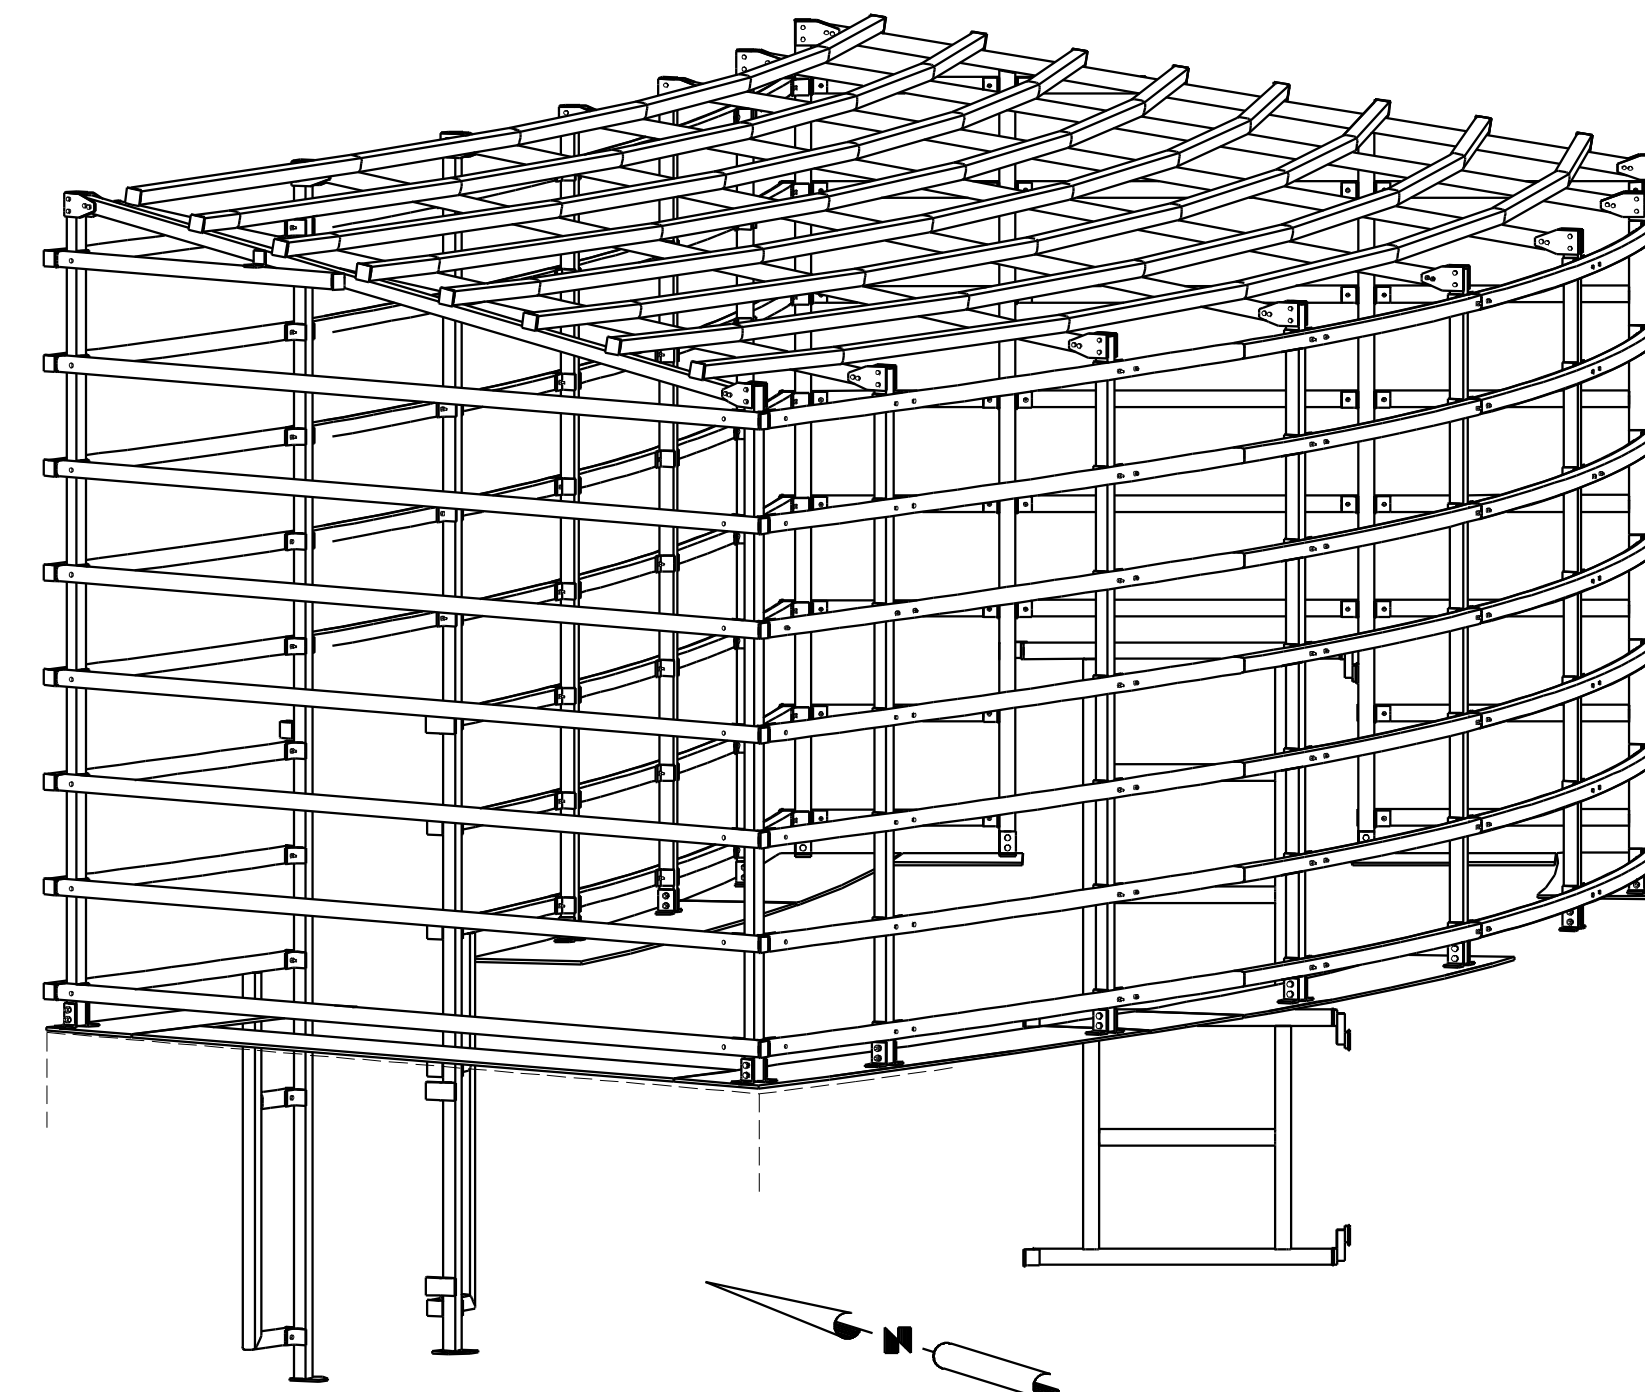

ELECTRICAL SHED
-ISO VIEW 3-

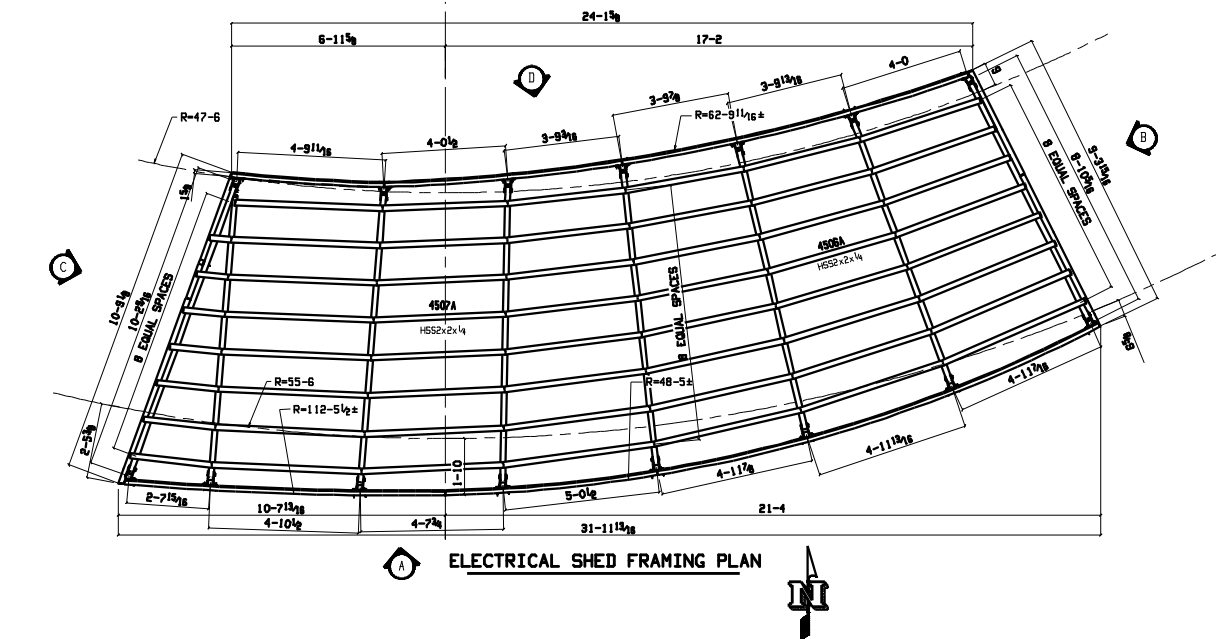

ORANGE COUNTY IRONWORKS LLC

36 MAYBROOK ROAD MONTGOMERY N.Y. 12549
845-769-3000

PRINT RECORD			STRUCTURE CONEY ISLAND STEEPLCHASE	
QUANTITY	DATE	COPY	LOCATION BROOKLYN, NEW YORK	
			CONTRACTOR HUNTER ROBERTS CONSTRUCTION GROUP	
			OWNER CITY OF NEW YORK PARKS & RECREATION	
Conns	A36	Unless Noted	ENG. OR ARCH'T ROCKWELLGROUP	
Holes	13/16	Unless Noted	REV	DATE
Surf. Prep			1	03-22-12
Paint			2	11-01-12
Made	JPT	Date 12-15-11	3	RELEASED FOR FIELD
Chk'd	JLD	Date 03-08-12	4	
			PROJ NO.	SHEET NO.
			11101	4E3