


BILL OF MATERIAL

Quantity	Unit	Description	Mark	Length	Weight	Weight	Remarks	Minor	Steel
ONE BEAM			2238A		1074	1074			
1		1 W12x35		22	7 <sup>1</sup> / <sub>16</sub>	791	B2E	2238A	A992
1		1 W12x35		2	6 <sup>3</sup> / <sub>16</sub>	89	B2E	w185	A992
1		1 LBx4x <sup>1</sup> / <sub>2</sub>		0	8 <sup>1</sup> / <sub>2</sub>	14		a219	A36
1		1 LBx4x <sup>1</sup> / <sub>2</sub>		0	8 <sup>1</sup> / <sub>2</sub>	14		a228	A36
1		1 BPL <sup>1</sup> / <sub>2</sub> x10 <sup>1</sup> / <sub>16</sub>		0	8 <sup>1</sup> / <sub>2</sub>	13	BENT	bp37	A572-50
1		1 BPL <sup>1</sup> / <sub>2</sub> x3 <sup>3</sup> / <sub>16</sub>		0	8 <sup>1</sup> / <sub>2</sub>	11	BENT	bp38	A572-50
1		1 PL <sup>1</sup> / <sub>2</sub> x6		0	9	8		p201	A36
3		3 PL <sup>3</sup> / <sub>8</sub> x6 <sup>1</sup> / <sub>2</sub>		1	9	15		p48	A36
3		3 PL <sup>3</sup> / <sub>8</sub> x6 <sup>1</sup> / <sub>2</sub>		0	10 <sup>1</sup> / <sub>2</sub>	7		p195	A36
3		3 PL <sup>3</sup> / <sub>8</sub> x6 <sup>1</sup> / <sub>2</sub>		0	10 <sup>1</sup> / <sub>2</sub>	7		p194	A36
1		1 PL <sup>3</sup> / <sub>8</sub> x6		0	6	4		p317	A36
4		4 PL <sup>3</sup> / <sub>8</sub> x4 <sup>1</sup> / <sub>2</sub>		0	5 <sup>1</sup> / <sub>2</sub>	3		p197	A36
3		3 PL <sup>3</sup> / <sub>8</sub> x4 <sup>1</sup> / <sub>2</sub>		0	5 <sup>1</sup> / <sub>2</sub>	3		p323	A36
2		2 PL <sup>3</sup> / <sub>8</sub> x3 <sup>1</sup> / <sub>2</sub>		0	7 <sup>1</sup> / <sub>2</sub>	3		p1	A36
2		2 PL <sup>3</sup> / <sub>8</sub> x3		0	7 <sup>1</sup> / <sub>2</sub>	2		p34	A36
12		12 <sup>1</sup> / <sub>8</sub> Dia A325N		0	2 <sup>1</sup> / <sub>4</sub>	1		1HD WASH	
		FIELD BOLTS							
		5 TC <sup>1</sup> / <sub>8</sub> Dia A325N		0	2			1HD WASH	

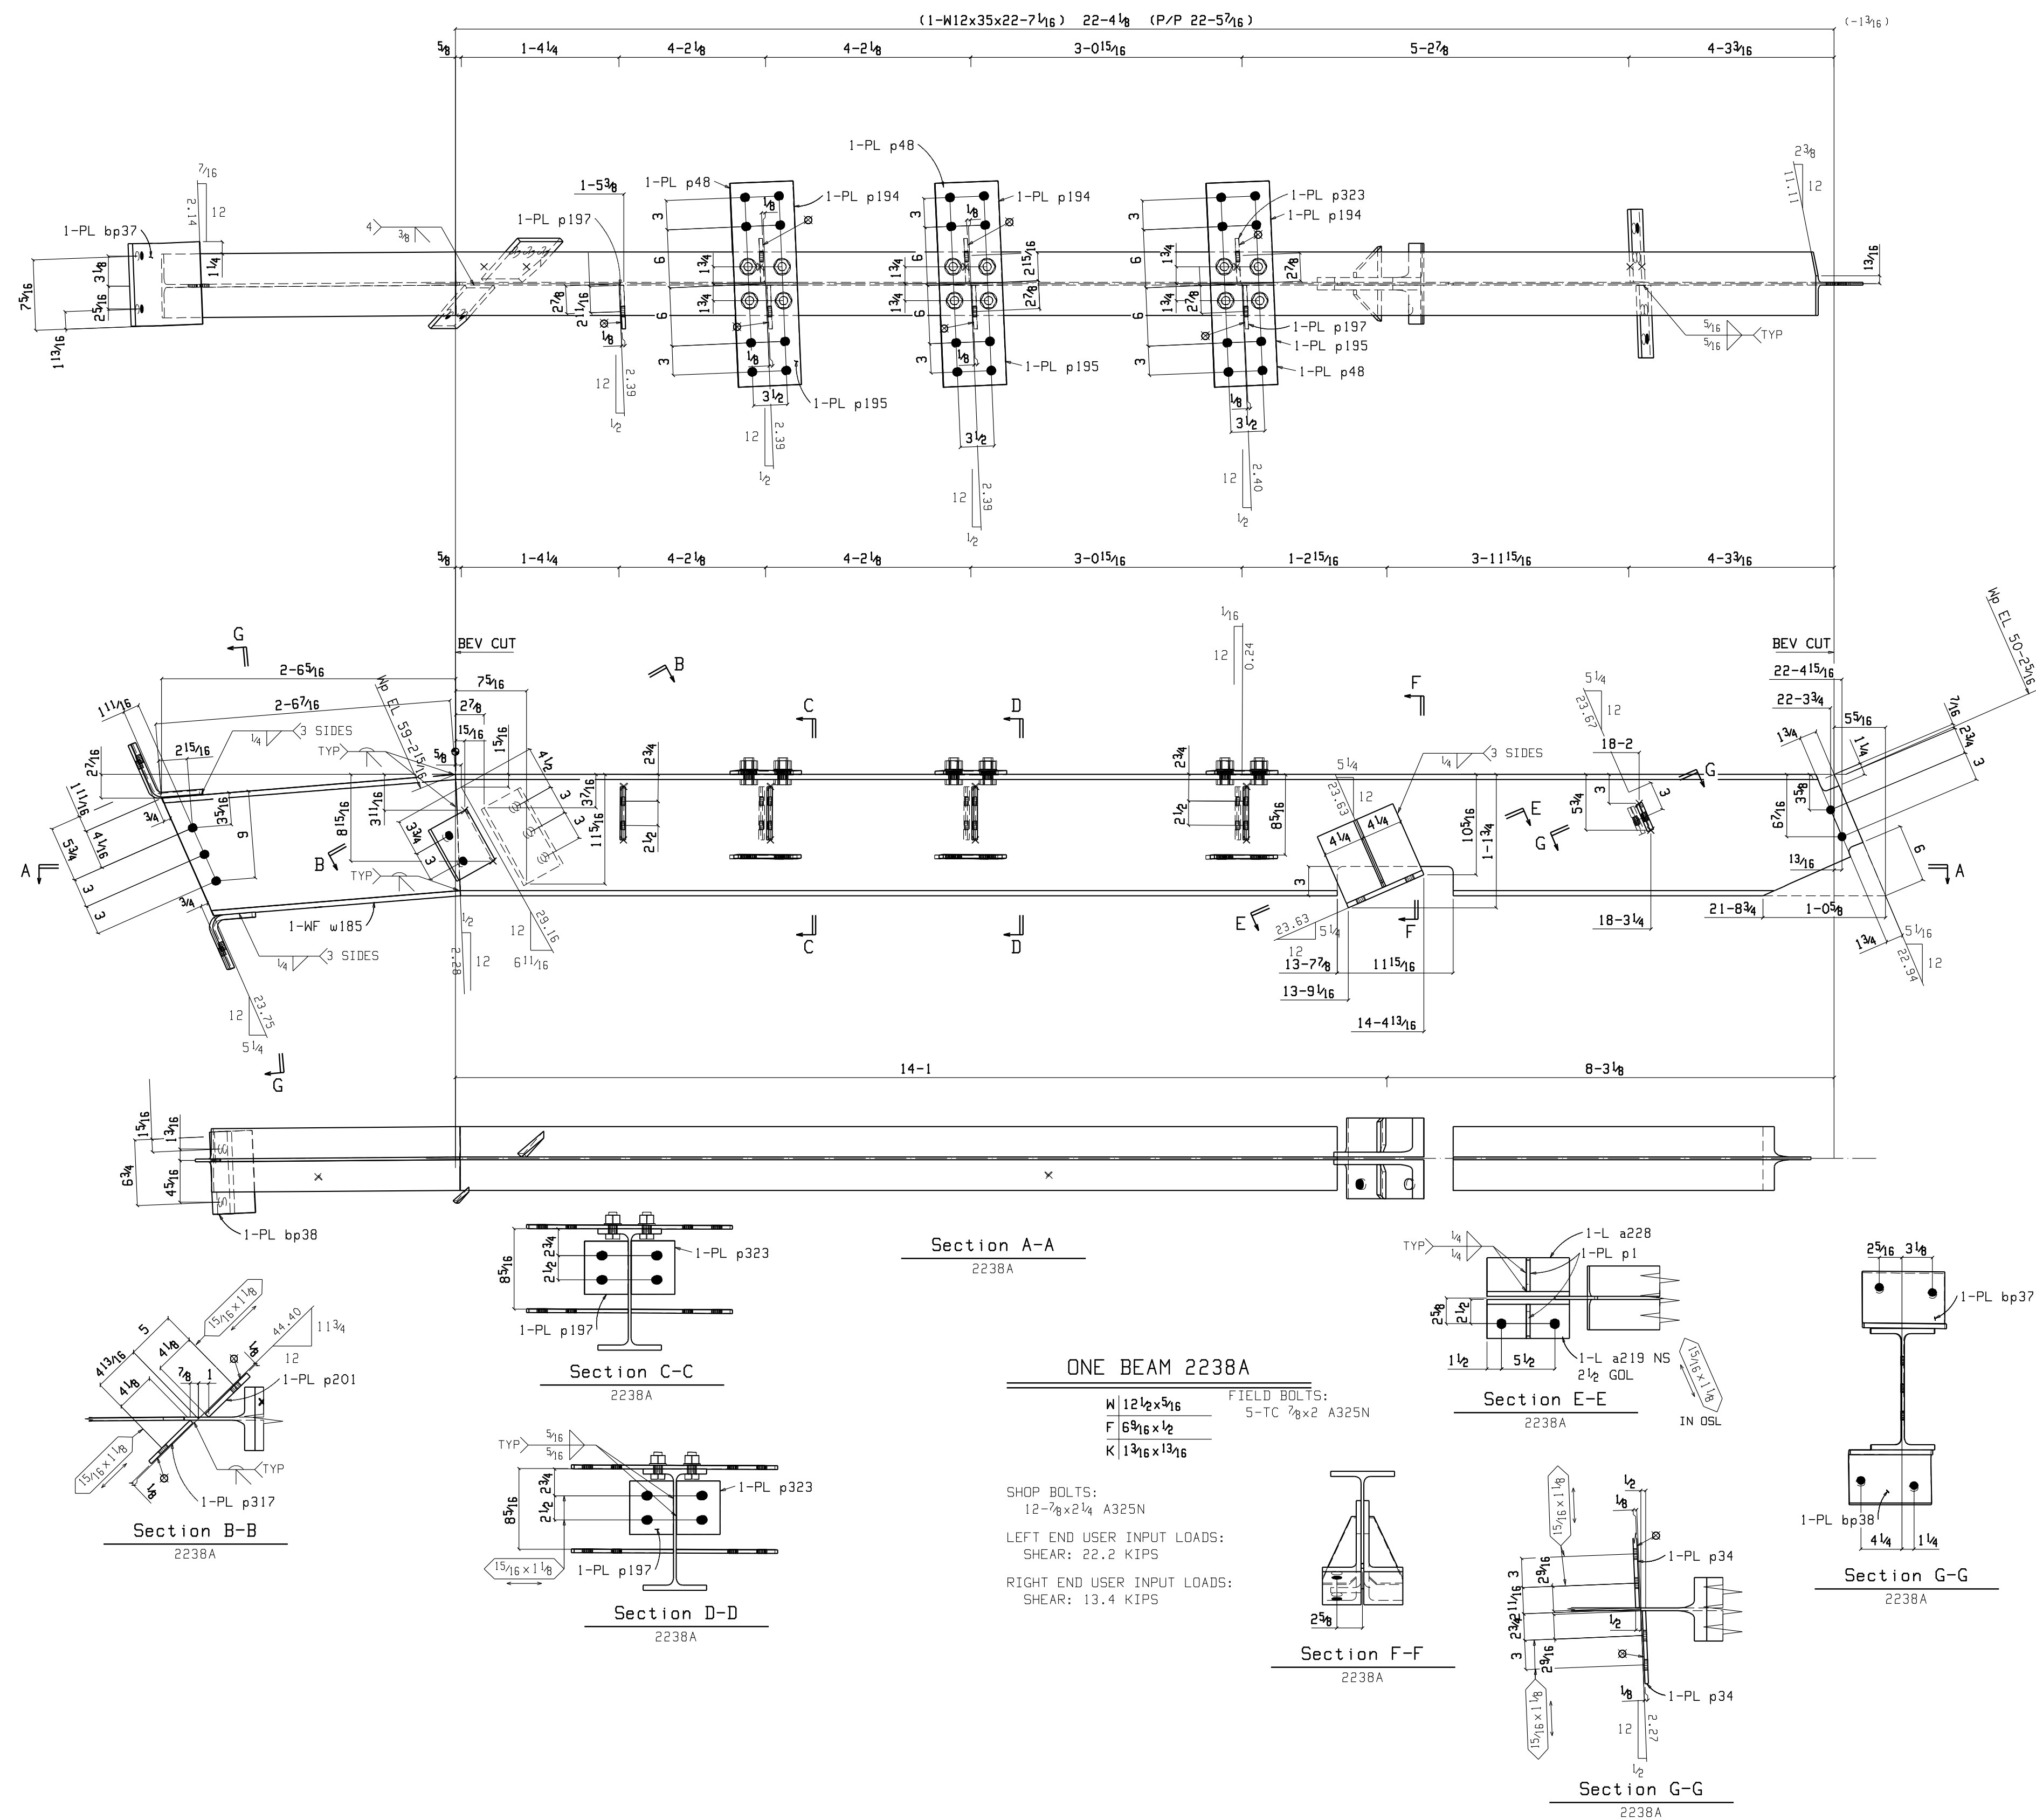

1. ACCUMULATIVE DIMENSIONS ARE TAKEN FROM THE  $\odot$  LINE
2. ALL GAS RE-ENTRANT CUTS WILL HAVE A RADIUS OF  $\frac{1}{2}$ " U.N.O.
3. ALL CONN. MAT. A36 (U.N.), PIPE A53, TUBE A500 Gr.B
4. TOLERANCES-AISC UNLESS NOTED
5. DEBURRING OF HOLES IS REQUIRED IF BURR EXCEEDS  $\frac{1}{16}$ "
6.  $\otimes$  INDICATES SIDE OF PLATE SHOP IS TO PAINT A SPOT ON FOR ERECTION PURPOSES.
7. NO PAINT WITHIN 3" OF OPEN HOLES
8. SPLICE WELD, FLAT PLATE, BENT PLATE OR ANGLES WHERE NEEDED

**ORANGE COUNTY IRONWORKS LLC**  
27 STONE CASTLE ROAD ROCK TAVERN N.Y. 12575  
845-564-8421

PRINT RECORD			STRUCTURE 839 6TH AVE.		
QUANTITY	DATE	COPY	LOCATION	NEW YORK, NEW YORK	
			CONTRACTOR	M.D. CARLISLE CONSTRUCTION CORP.	
			OWNER	CARLISLE 839 LLC	
			ENG. OR ARCH'T	PERKINS EASTMAN	
			REV	DATE	DESCRIPTION
			1	11-12-09	RELEASED FOR APPROVAL
			2	01-16-10	RELEASED FOR FABRICATION
			3	2-6-10	RELEASED FOR FABRICATION
			4		

9062 2238