

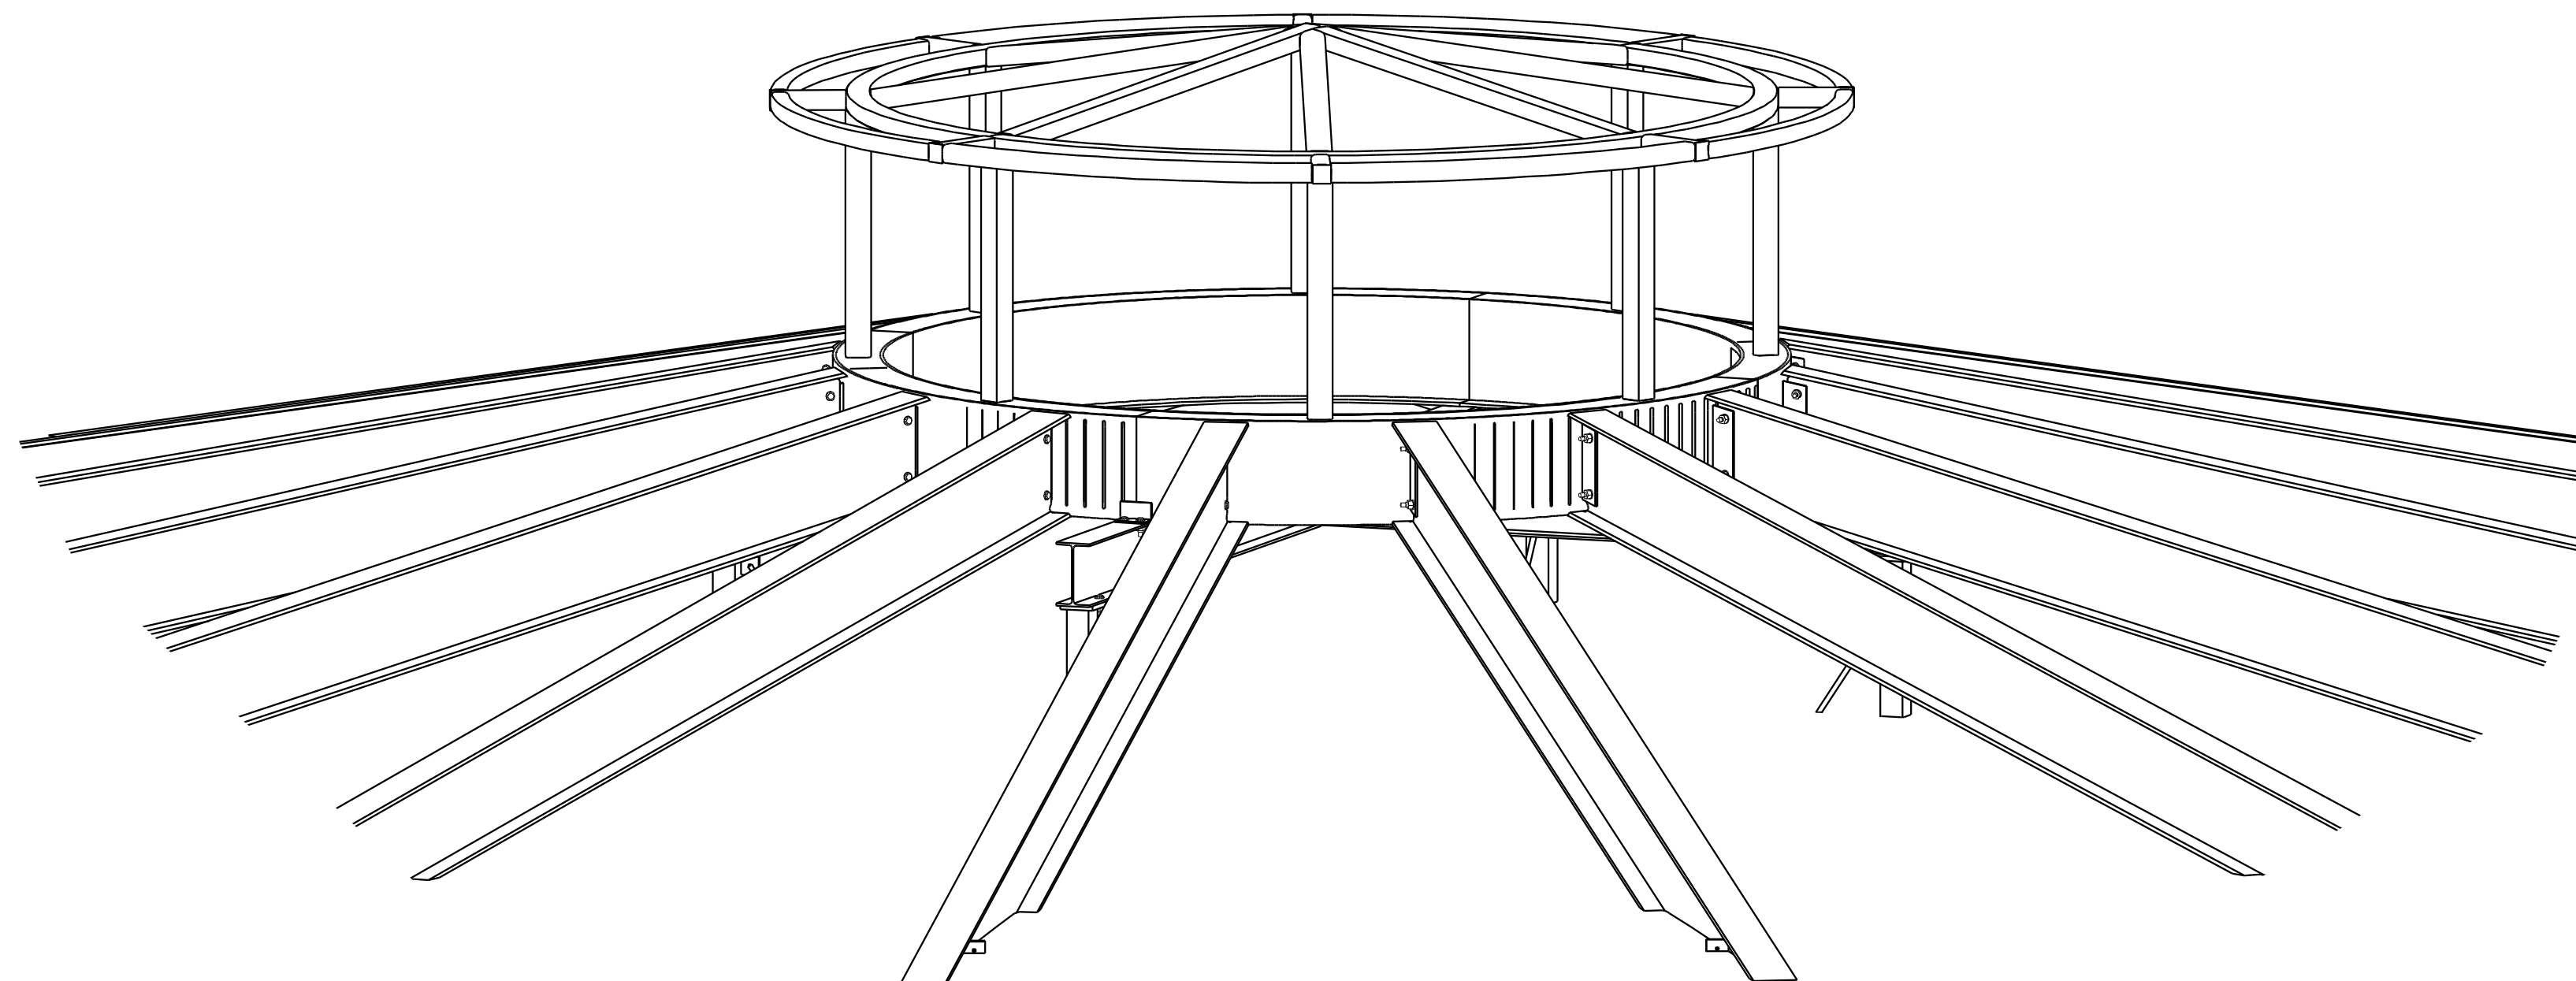
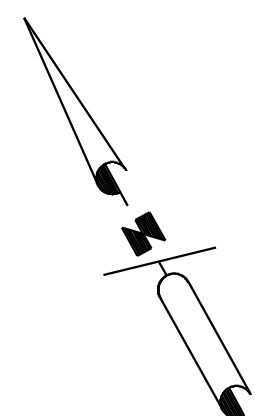


CAROUSEL ISO VIEW
-SEQUENCE#3-

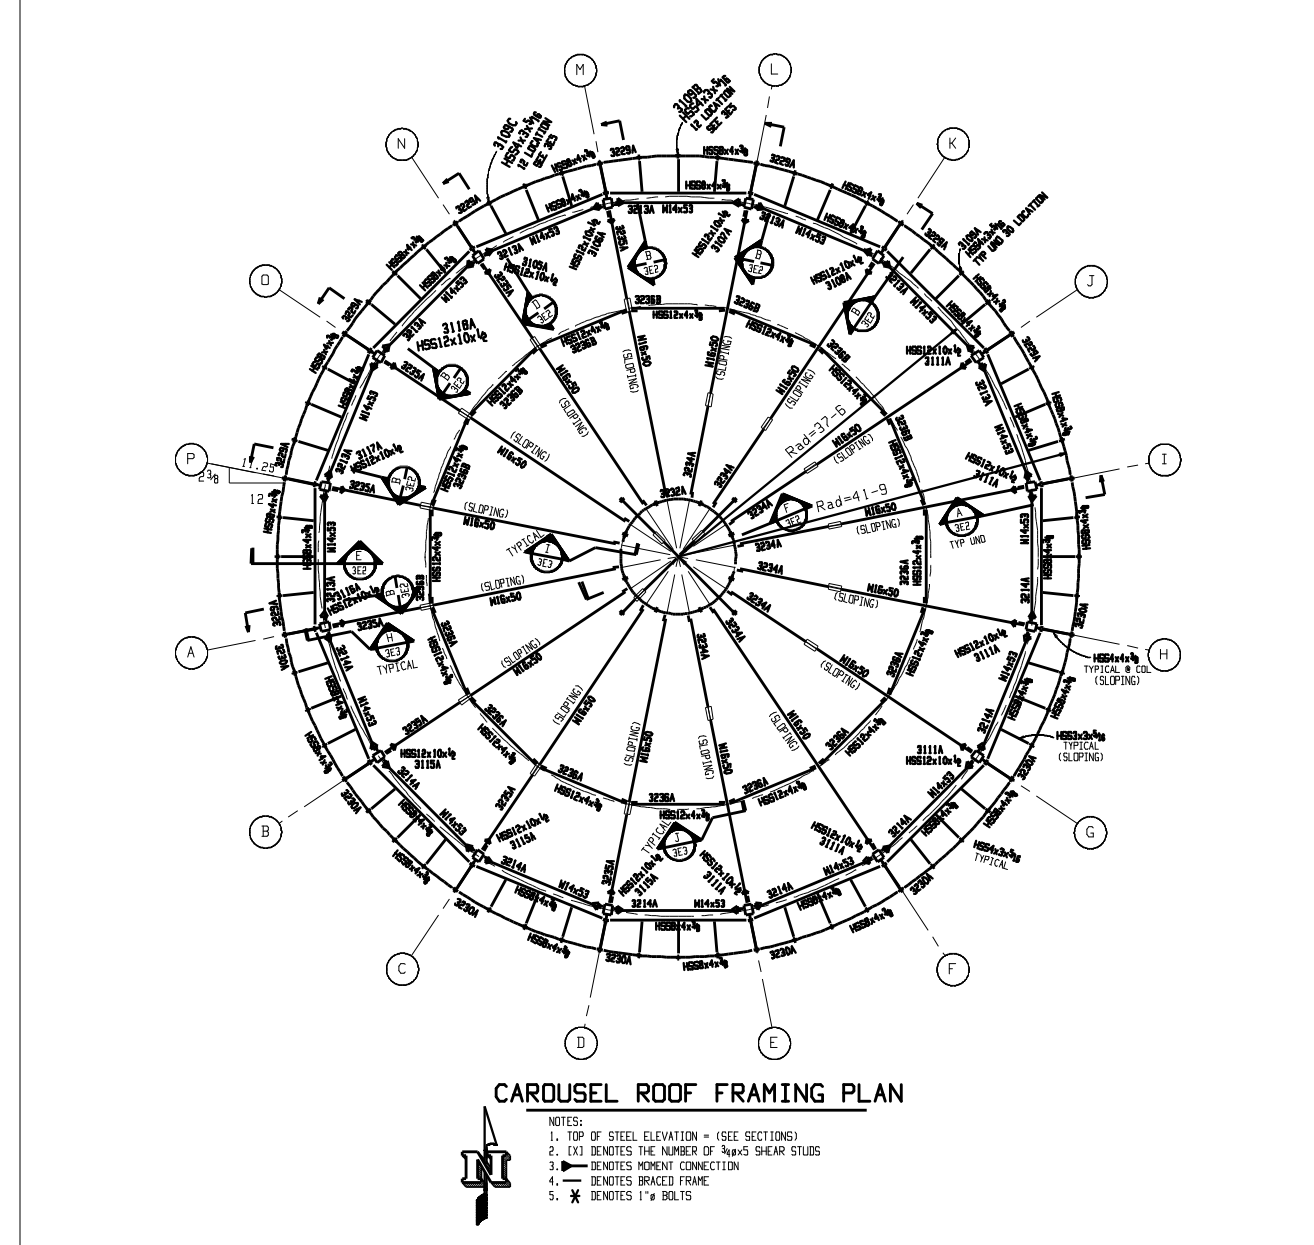

CUPOLA ISO VIEW

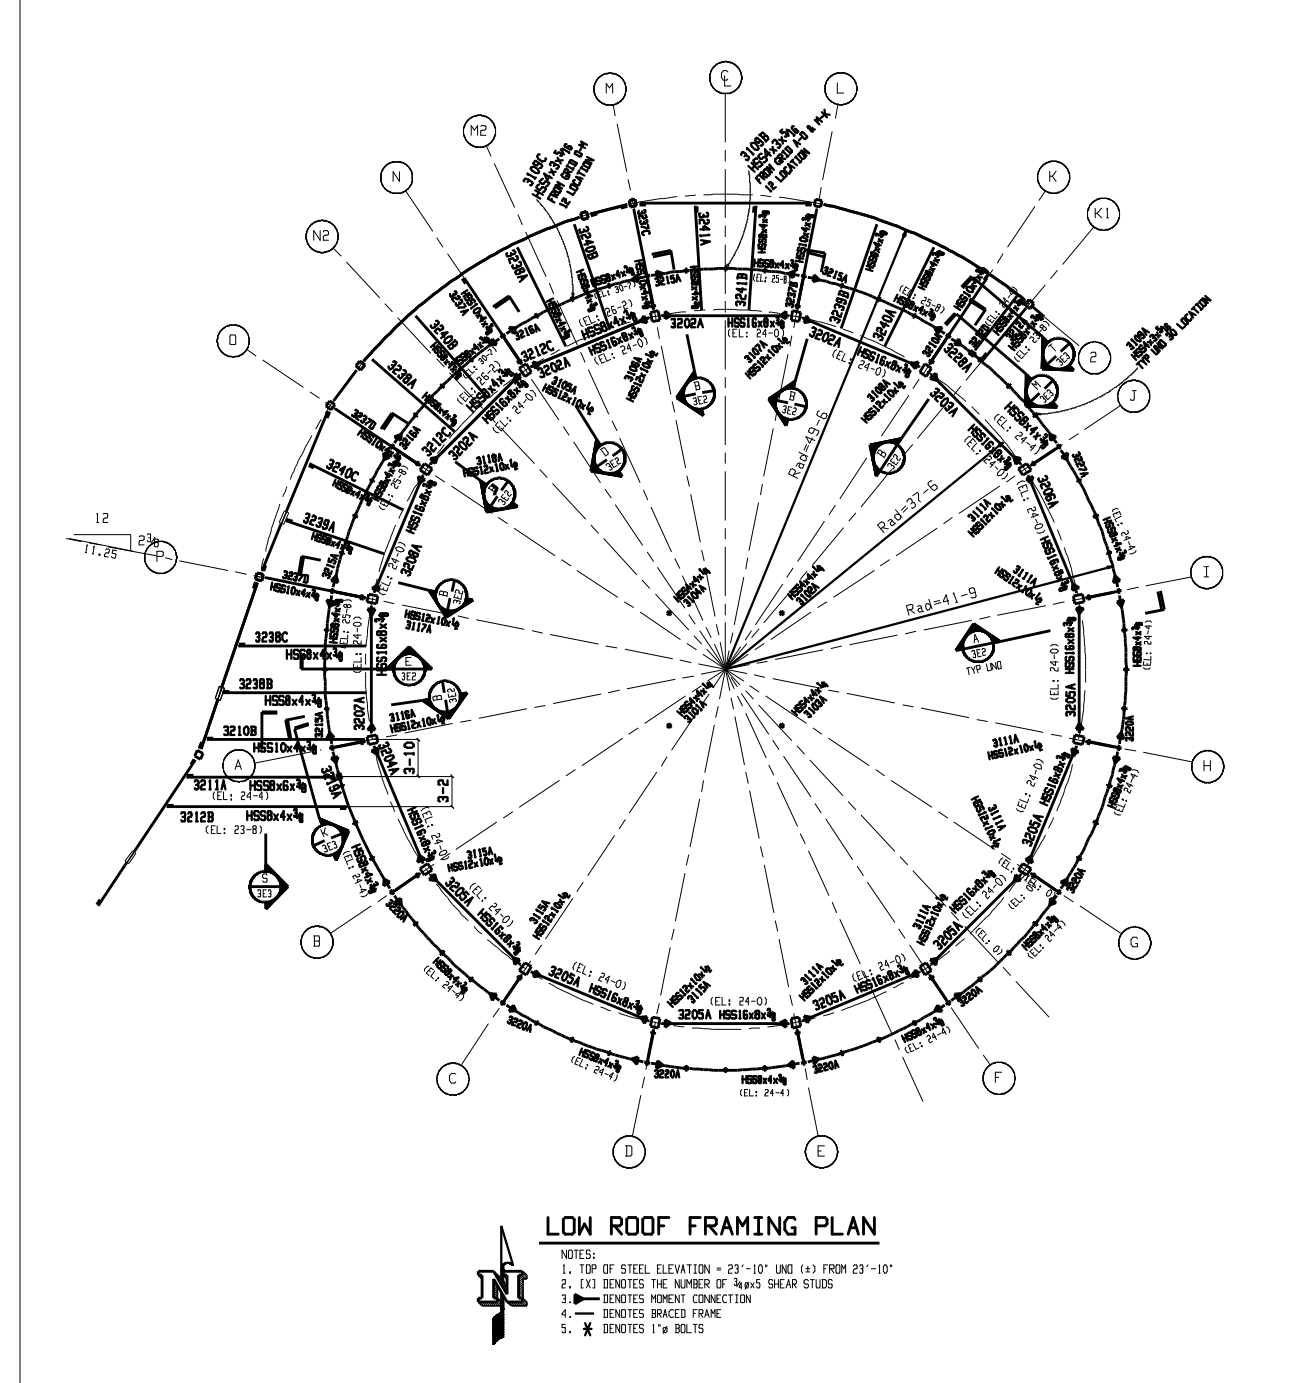

ORANGE COUNTY IRONWORKS LLC
 36 MAYBROOK ROAD MONTGOMERY N.Y. 12549
 845-769-3000

PRINT RECORD			STRUCTURE CONEY ISLAND STEEPLCHASE				
QUANTITY	DATE	COPY	LOCATION	BROOKLYN, NEW YORK			
			CONTRACTOR	HUNTER ROBERTS CONSTRUCTION GROUP			
			OWNER	CITY OF NEW YORK PARKS & RECREATION			
Conns	A36	Unless Noted	ENG. OR ARCH'T	ROCKWELL GROUP			
Holes	13/16	Unless Noted	REV	DATE	DESCRIPTION	PROJ NO.	SHEET NO.
Surf. Prep			1	01-12-12	RELEASED FOR APPROVAL	11101	3E6
Paint			2	03-25-12	RELEASED FOR FIELD USE		
Made	JPT	Date 12-15-11	3				
Chk'd	KVD	Date 01-12-12	4				