


PLAN KEY

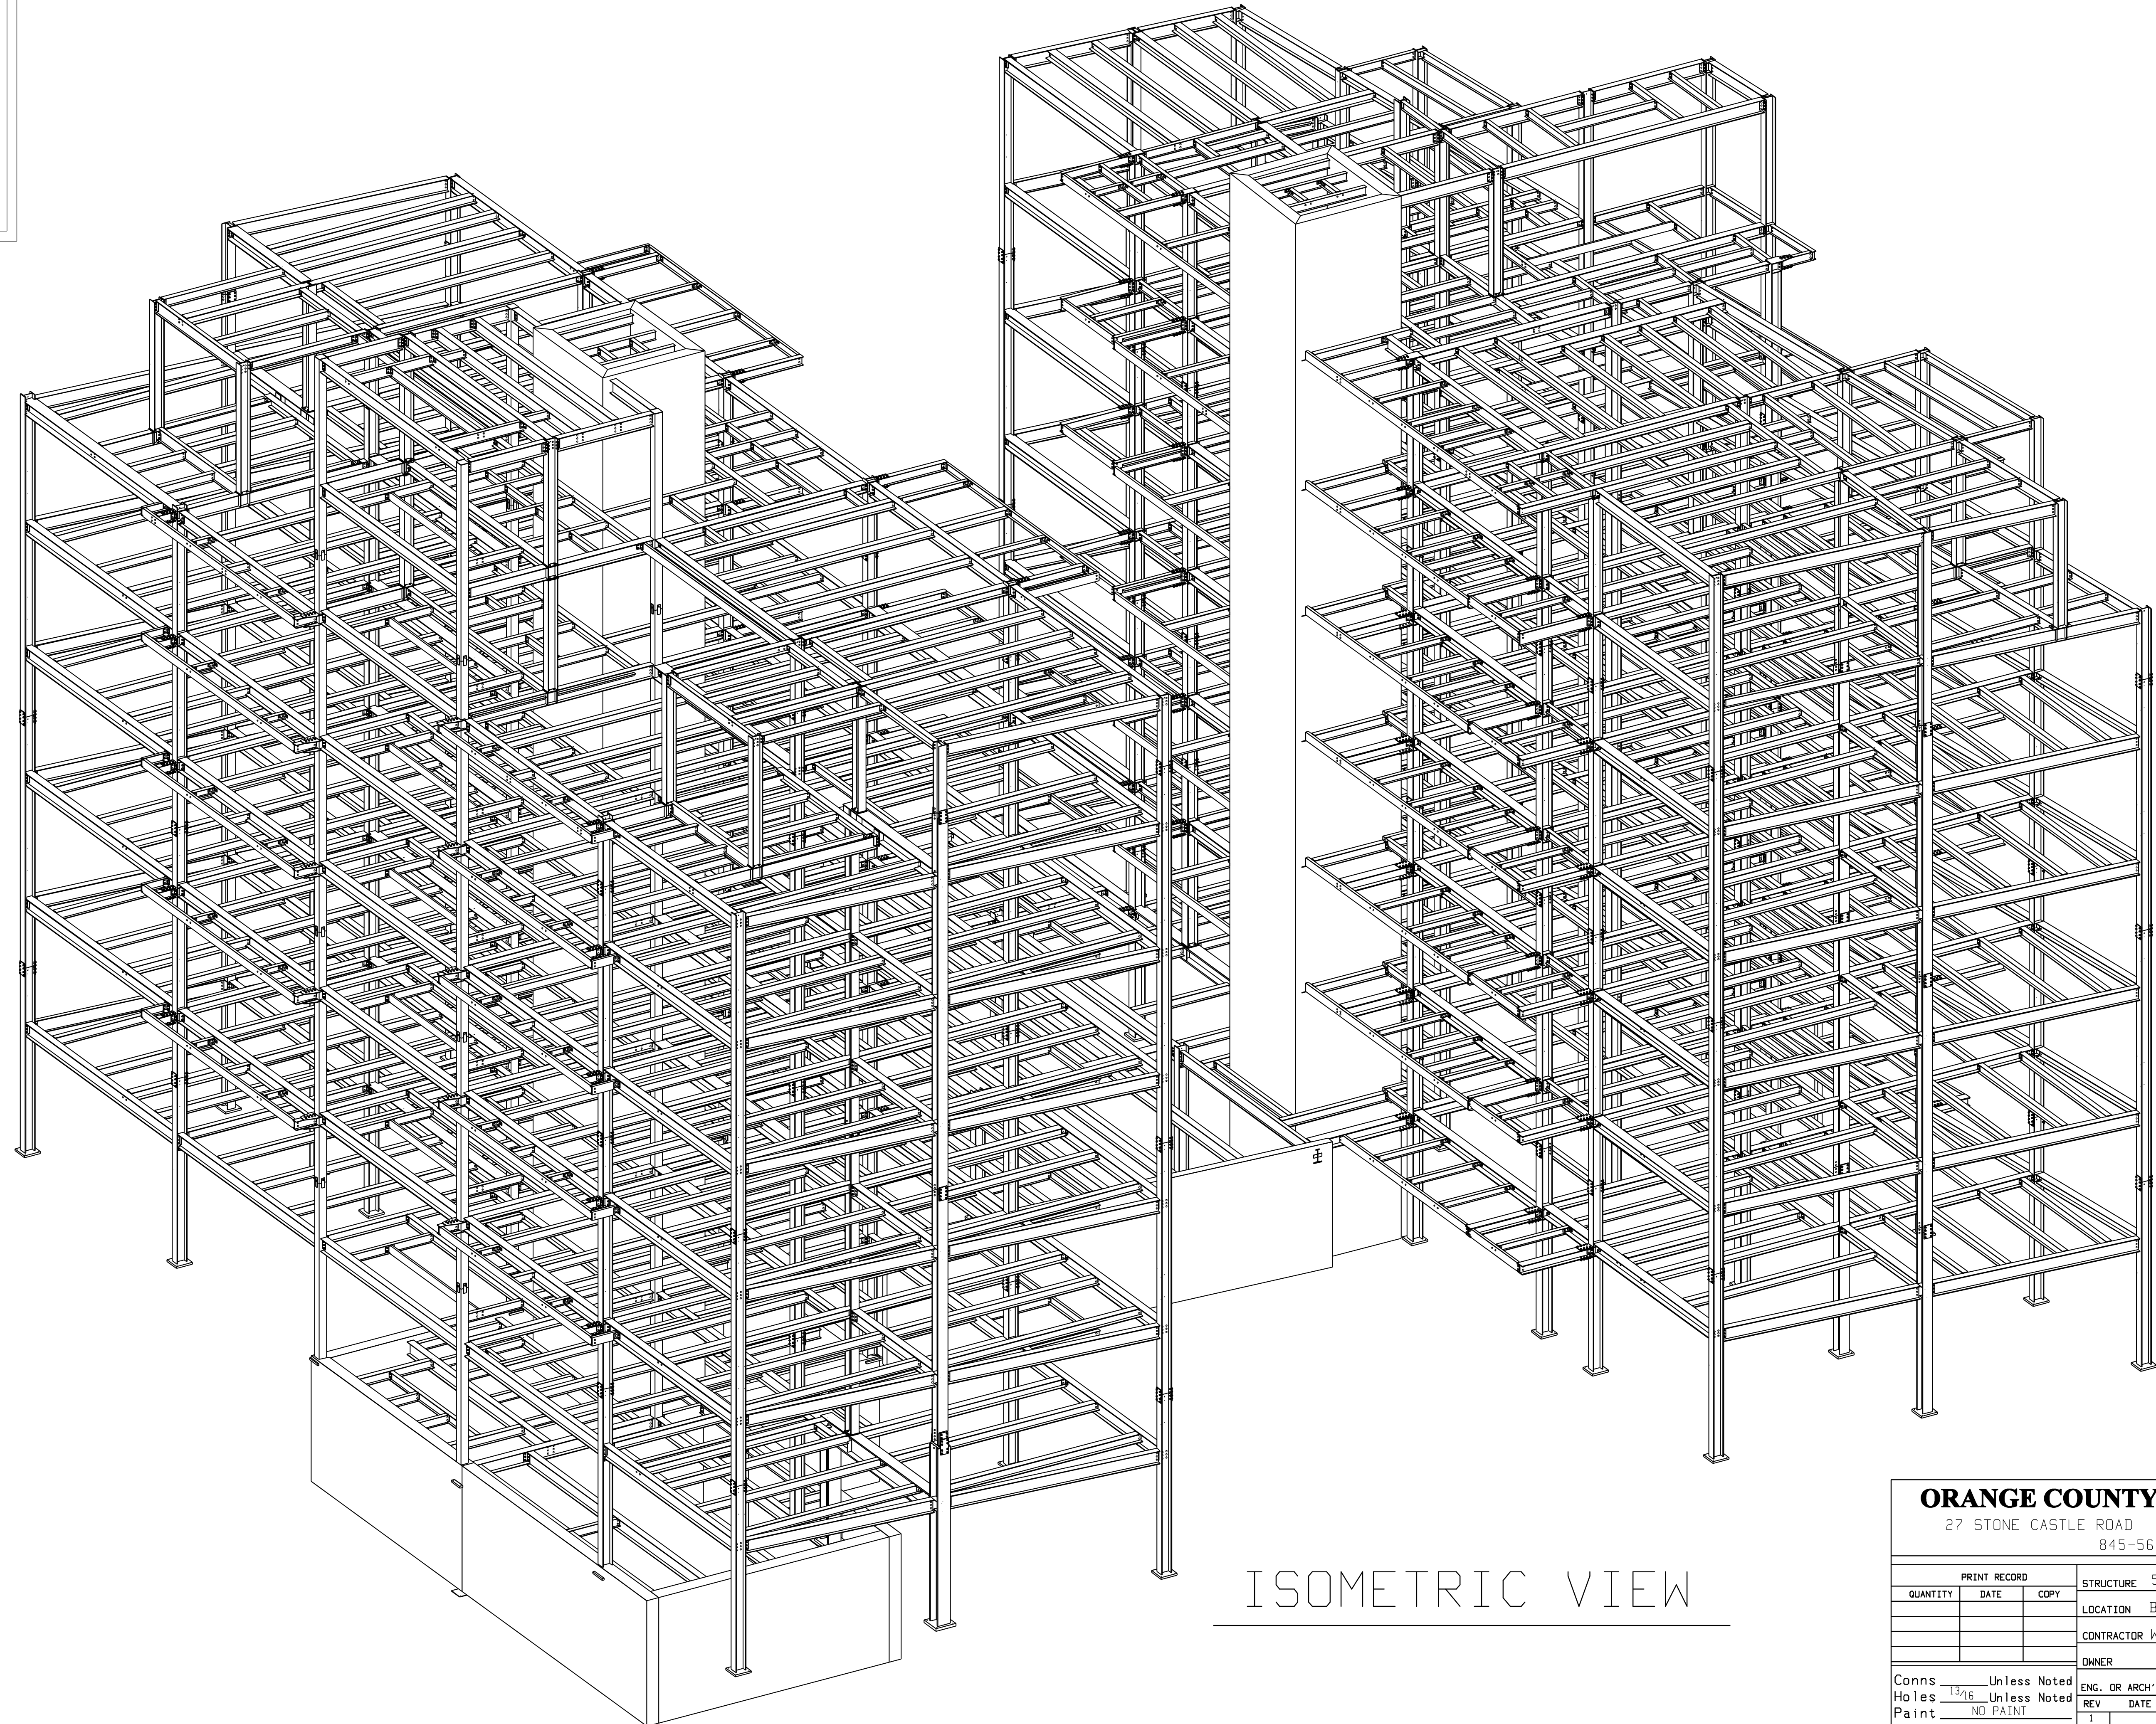

ISOMETRIC VIEW

ORANGE COUNTY IRONWORKS LLC

27 STONE CASTLE ROAD ROCK TAVERN N.Y. 12575
845-564-8421

PRINT RECORD			STRUCTURE 50 NORTH 1st STREET			
QUANTITY	DATE	COPY	LOCATION BROOKLYN, NY			
			CONTRACTOR WTC CONSTRUCTION			
			OWNER			
Conns Unless Noted			ENG. OR ARCH'T ALAN PATRICK BRUTON			
Holes 13/16 Unless Noted	REV	DATE	DESCRIPTION	PROJ NO.	SHEET NO.	
Paint NO PAINT	1				ISO	
Made Date	2					
Chk'd Date	3					
	4					